

Preliminary for Construction set




design worldwide partnership  
www.dwp.com

- Australia +61 2 9387 6133
- Bahrain +973 17 213725
- Hong Kong +852 3104 8428
- India +91 80 559 1251
- Singapore +65 6323 2680
- Thailand +66 2 267 3939
- UAE +971 4351 1107
- Vietnam +84 8 910 0690

Project: Regency Hyde Park Foyer Refurbishment  
Client: Regency Hyde Park Body Corporate

Drawn: CS  
Approved: GO

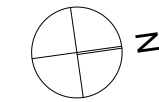

Scale (@A3)  
1:50

Drawing Status:  
**DOC**



Project No:

**AU-09-1067**

Drawing Title:  
**Ground Level Floor Plan 1**

DISCIPLINE	BUILDING No.	LEVEL No.	ROOM No.	DWG TYPE	DWG No.	ISSUE
AA	B01	L01	--	1	001	D

D 11.1011 Additional Notes/ Issue for Construction  
C 29.09.11 Additional Notes/Revised concierge desk/Rev.Elec notes/Issue for builder costing  
B 13.09.11 Preliminary for Construction set  
A 31.08.11 Issue for Tender Stage  
Issue: Date: Amendments:

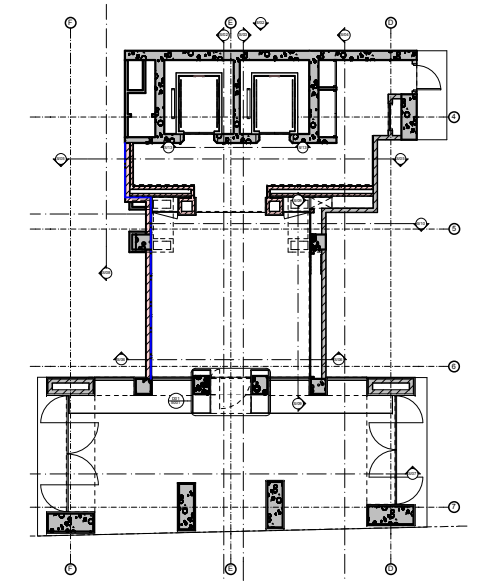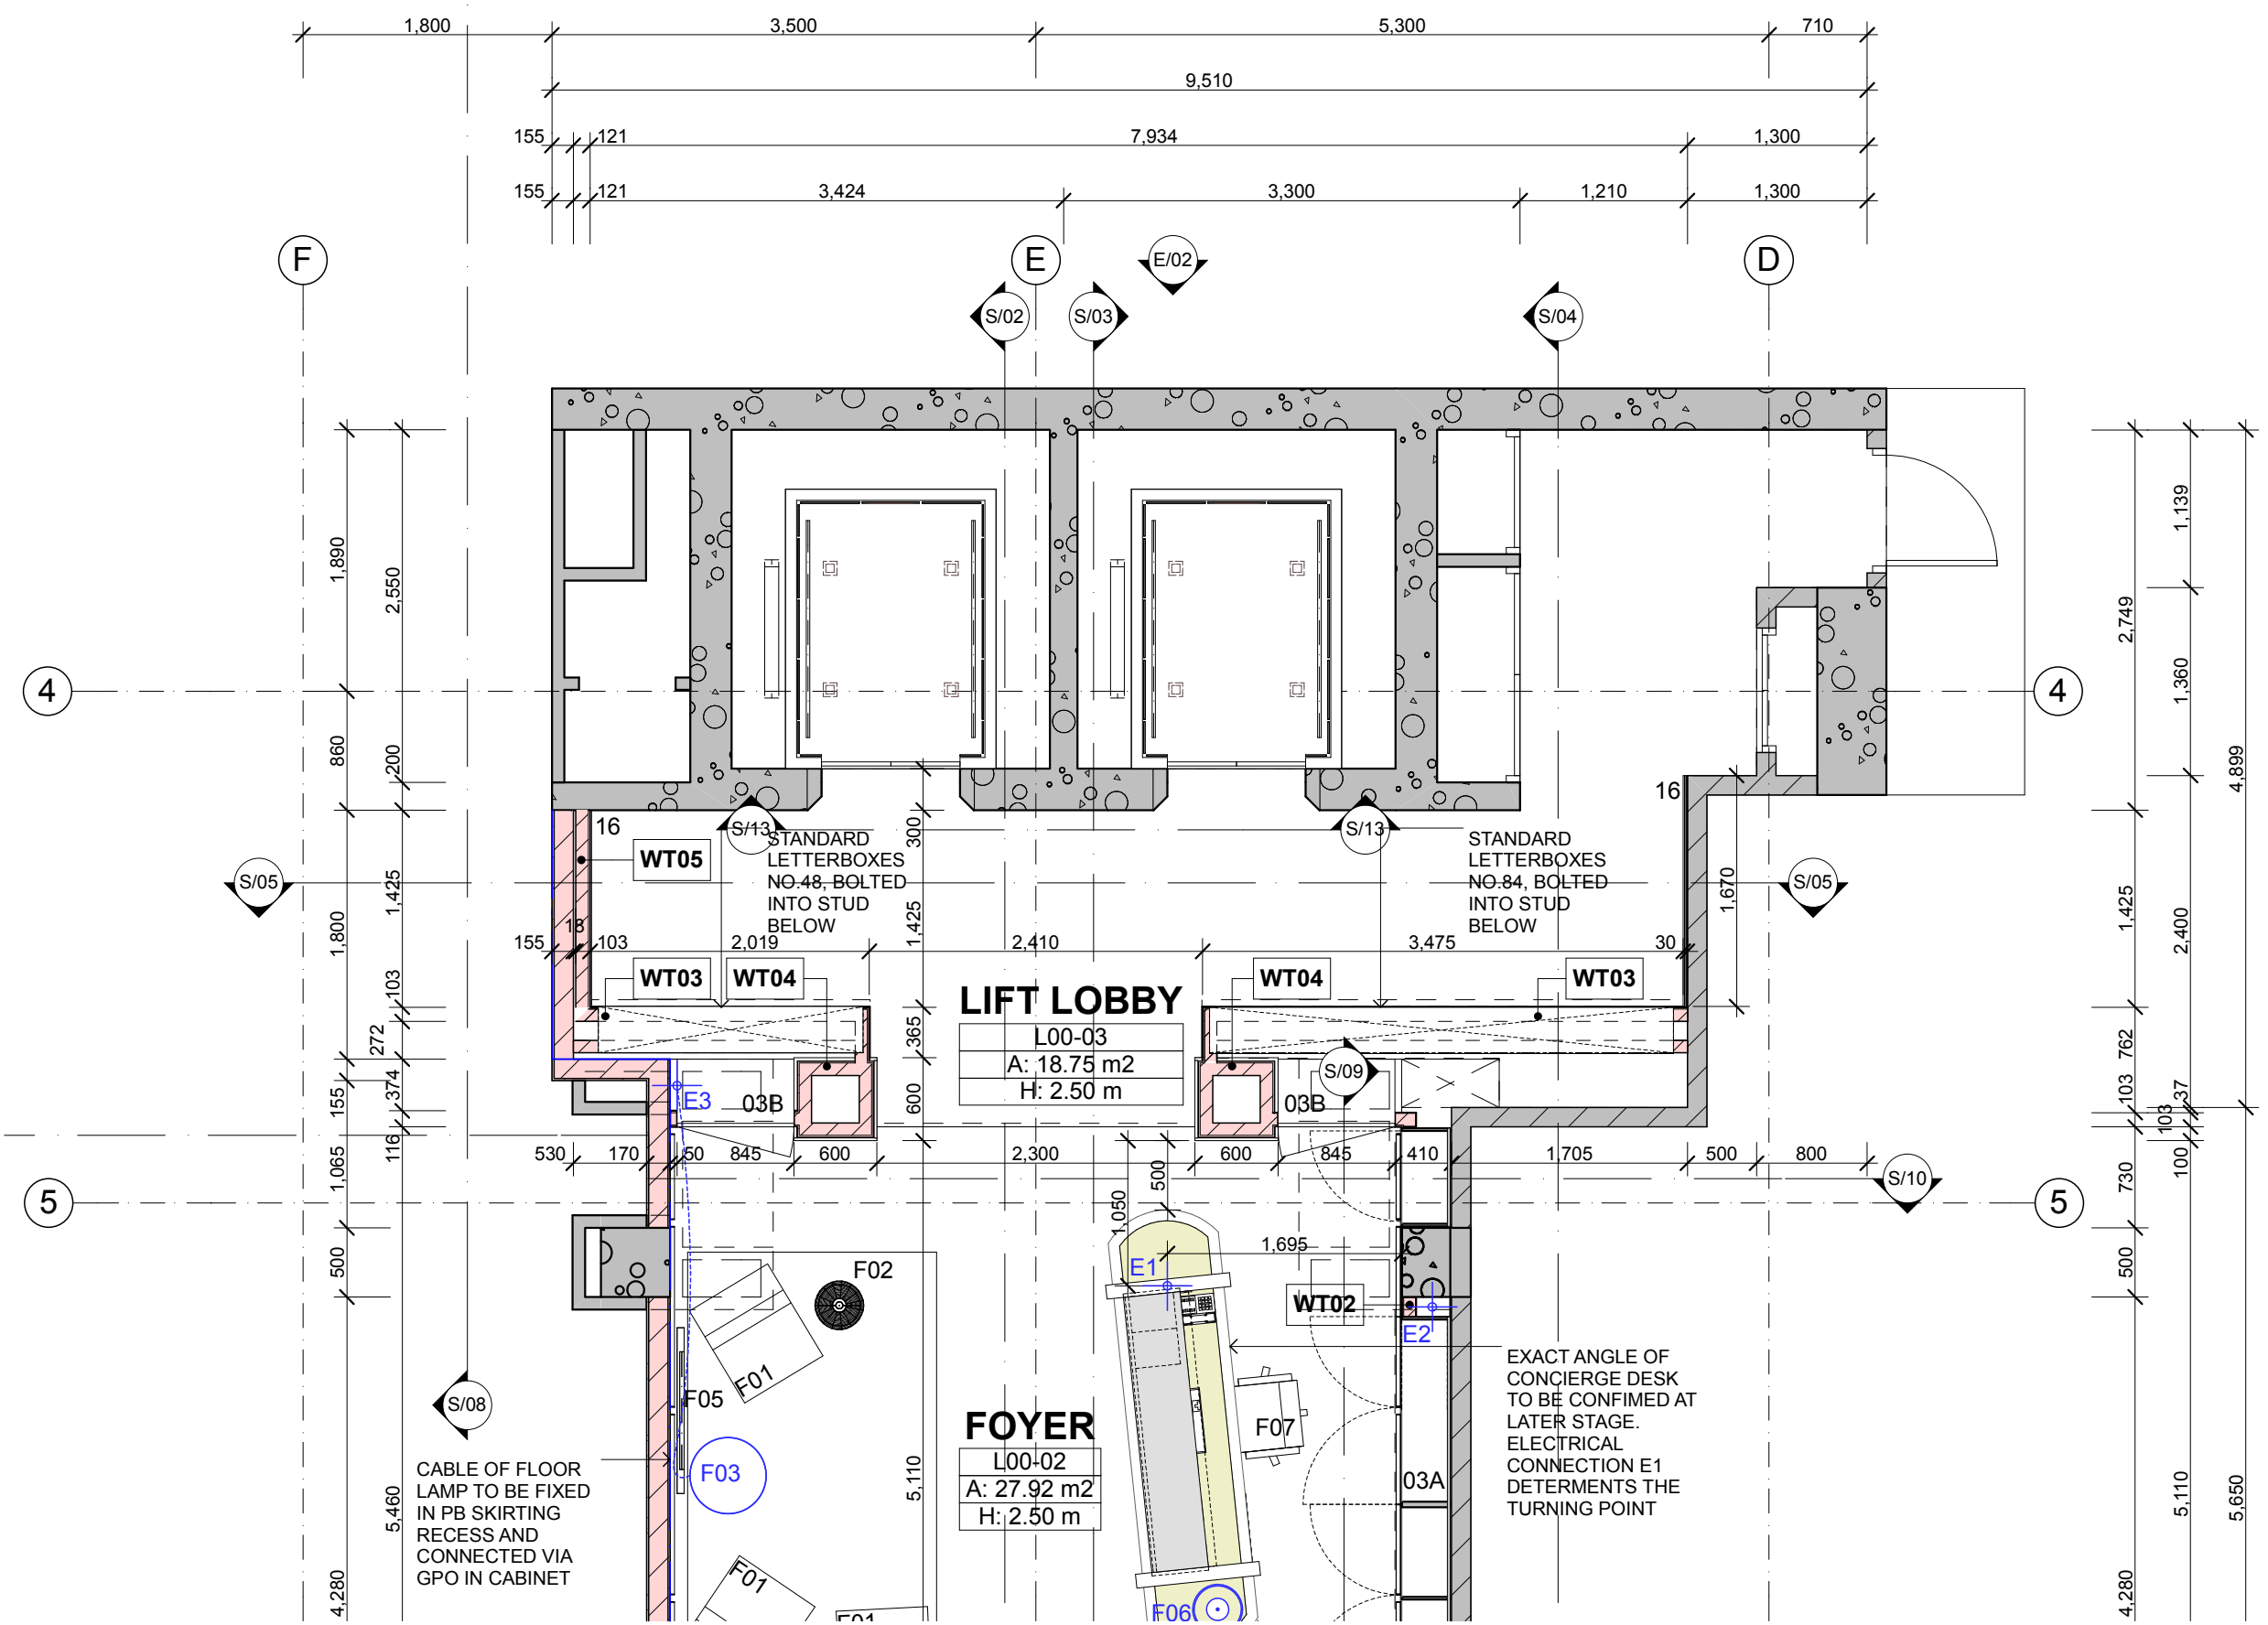

**Preliminary for Construction set**



design worldwide partnership  
www.dwp.com


Contractor to verify all dimensions on site before commencing work. Figured dimensions given are to be taken in preference to scaling. Copyright of designs shown herein is retained by this office. Authority is required for any reproduction.  
© Copyright dwp Australia ACN 120 448 259  
Nominated Architect's Reg'n. No. 4390 (NSW)

Australia +61 2 9387 6133  
Bahrain +973 17 213725  
Hong Kong +852 3104 8428  
India +91 80 559 1251  
Singapore +65 6323 2680  
Thailand +66 2 267 3939  
UAE +971 4351 1107  
Vietnam +84 8 910 0690

Project: Regency Hyde Park Foyer Refurbishment  
Client: Regency Hyde Park Body Corporate

Drawing Title:  
**Ground Level Floor Plan 2**

Drawn: CS  
Approved: GO

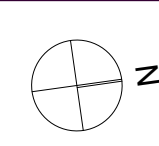



Scale (@A3)  
1:50

Drawing Status:  
**DOC**

Project No:  
**AU-09-1067**

DISCIPLINE	BUILDING No.	LEVEL No.	ROOM No.	DWG TYPE	DWG No.	ISSUE
AA	B01	L01	--	1	002	D

D 11.10.11 Additional Notes/ Issue for Construction  
C 29.09.11 Additional Notes/Revised concierge desk/Rev.Elec notes/Issue for builder costing  
B 13.09.11 Preliminary for Construction set  
A 31.08.11 Issue for Tender Stage  
Issue: Date: Amendments:

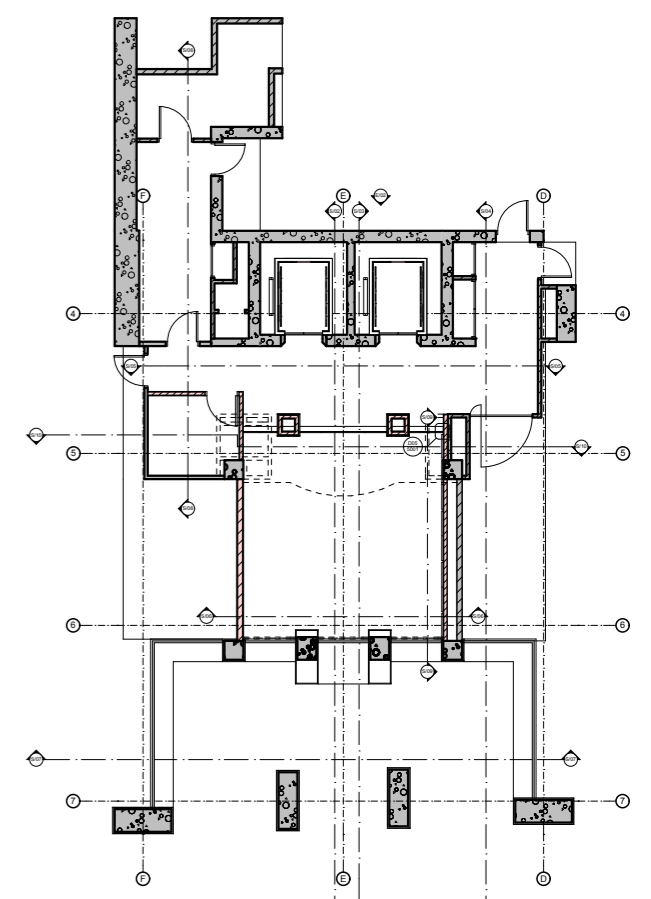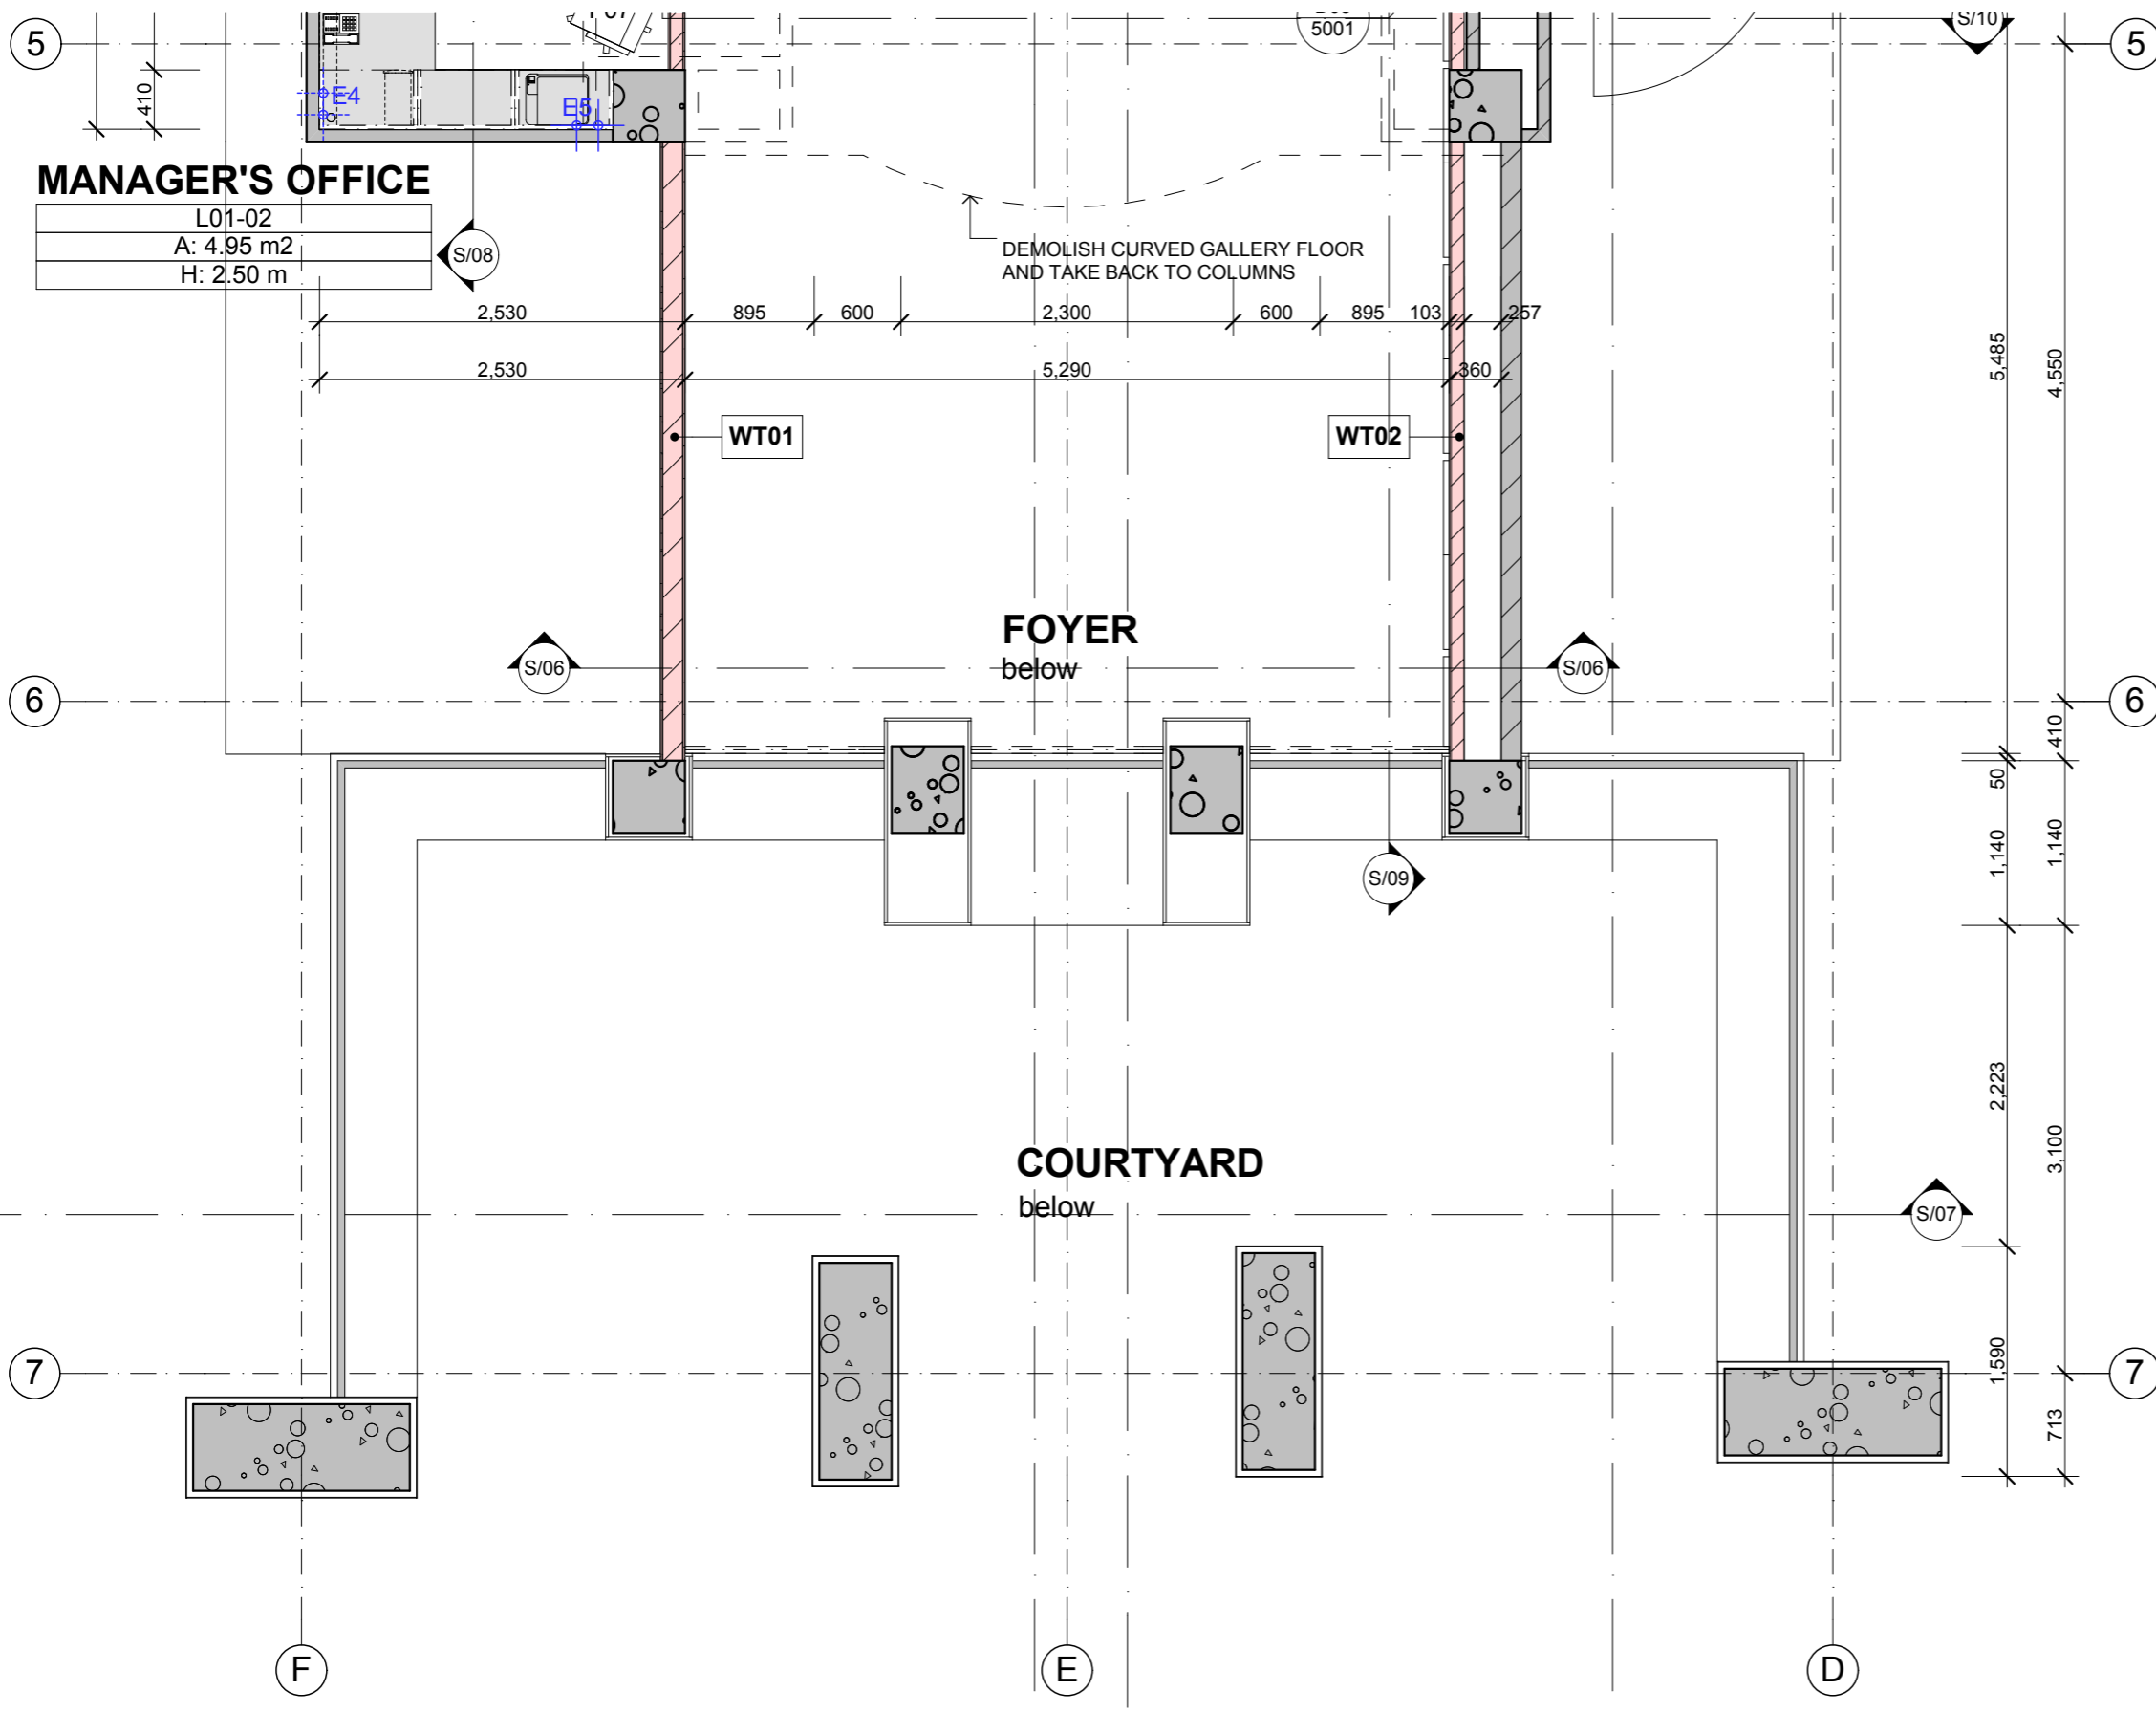

Preliminary for Construction set



design worldwide partnership  
www.dwp.com


Australia +61 2 9387 6133  
Bahrain +973 17 213725  
Hong Kong +852 3104 8428  
India +91 80 559 1251  
Singapore +65 6323 2680  
Thailand +66 2 267 3939  
UAE +971 4351 1107  
Vietnam +84 8 910 0690

Contractor to verify all dimensions on site before commencing work. Figured dimensions given are to be taken in preference to scaling. Copyright of designs shown herein is retained by this office. Authority is required for any reproduction.  
© Copyright dwp Australia ACN 120 448 259  
Nominated Architect's Reg'n. No. 4390 (NSW)

Project: Regency Hyde Park Foyer Refurbishment  
Client: Regency Hyde Park Body Corporate

Drawn: CS  
Approved: GO

Drawing Title:  
**First Level Floor Plan 1**

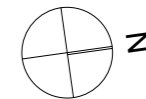

Scale  
(@A3)  
1:50

Drawing Status:



**DOC**

Project No:

**AU-09-1067**

DISCIPLINE	BUILDING No.	LEVEL No.	ROOM No.	DWG TYPE	DWG No.	ISSUE
AA	B01	L02	--	1	001	C

C 29.09.11 Additional Notes/Revised concierge desk/Rev.Elec notes/Issue for builder costing  
B 13.09.11 Preliminary for Construction set  
A 31.08.11 Issue for Tender Stage  
Issue: Date: Amendments:

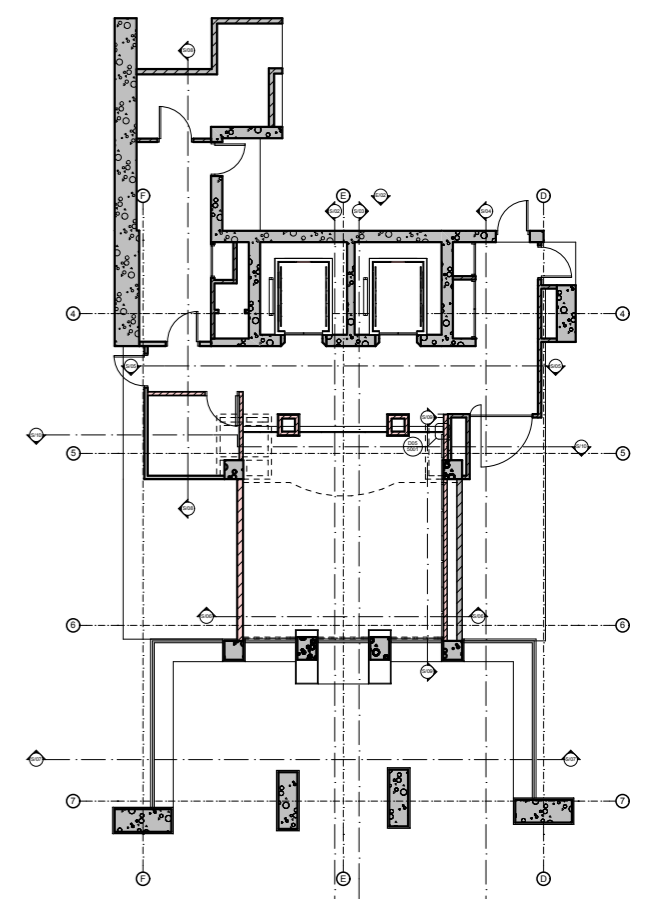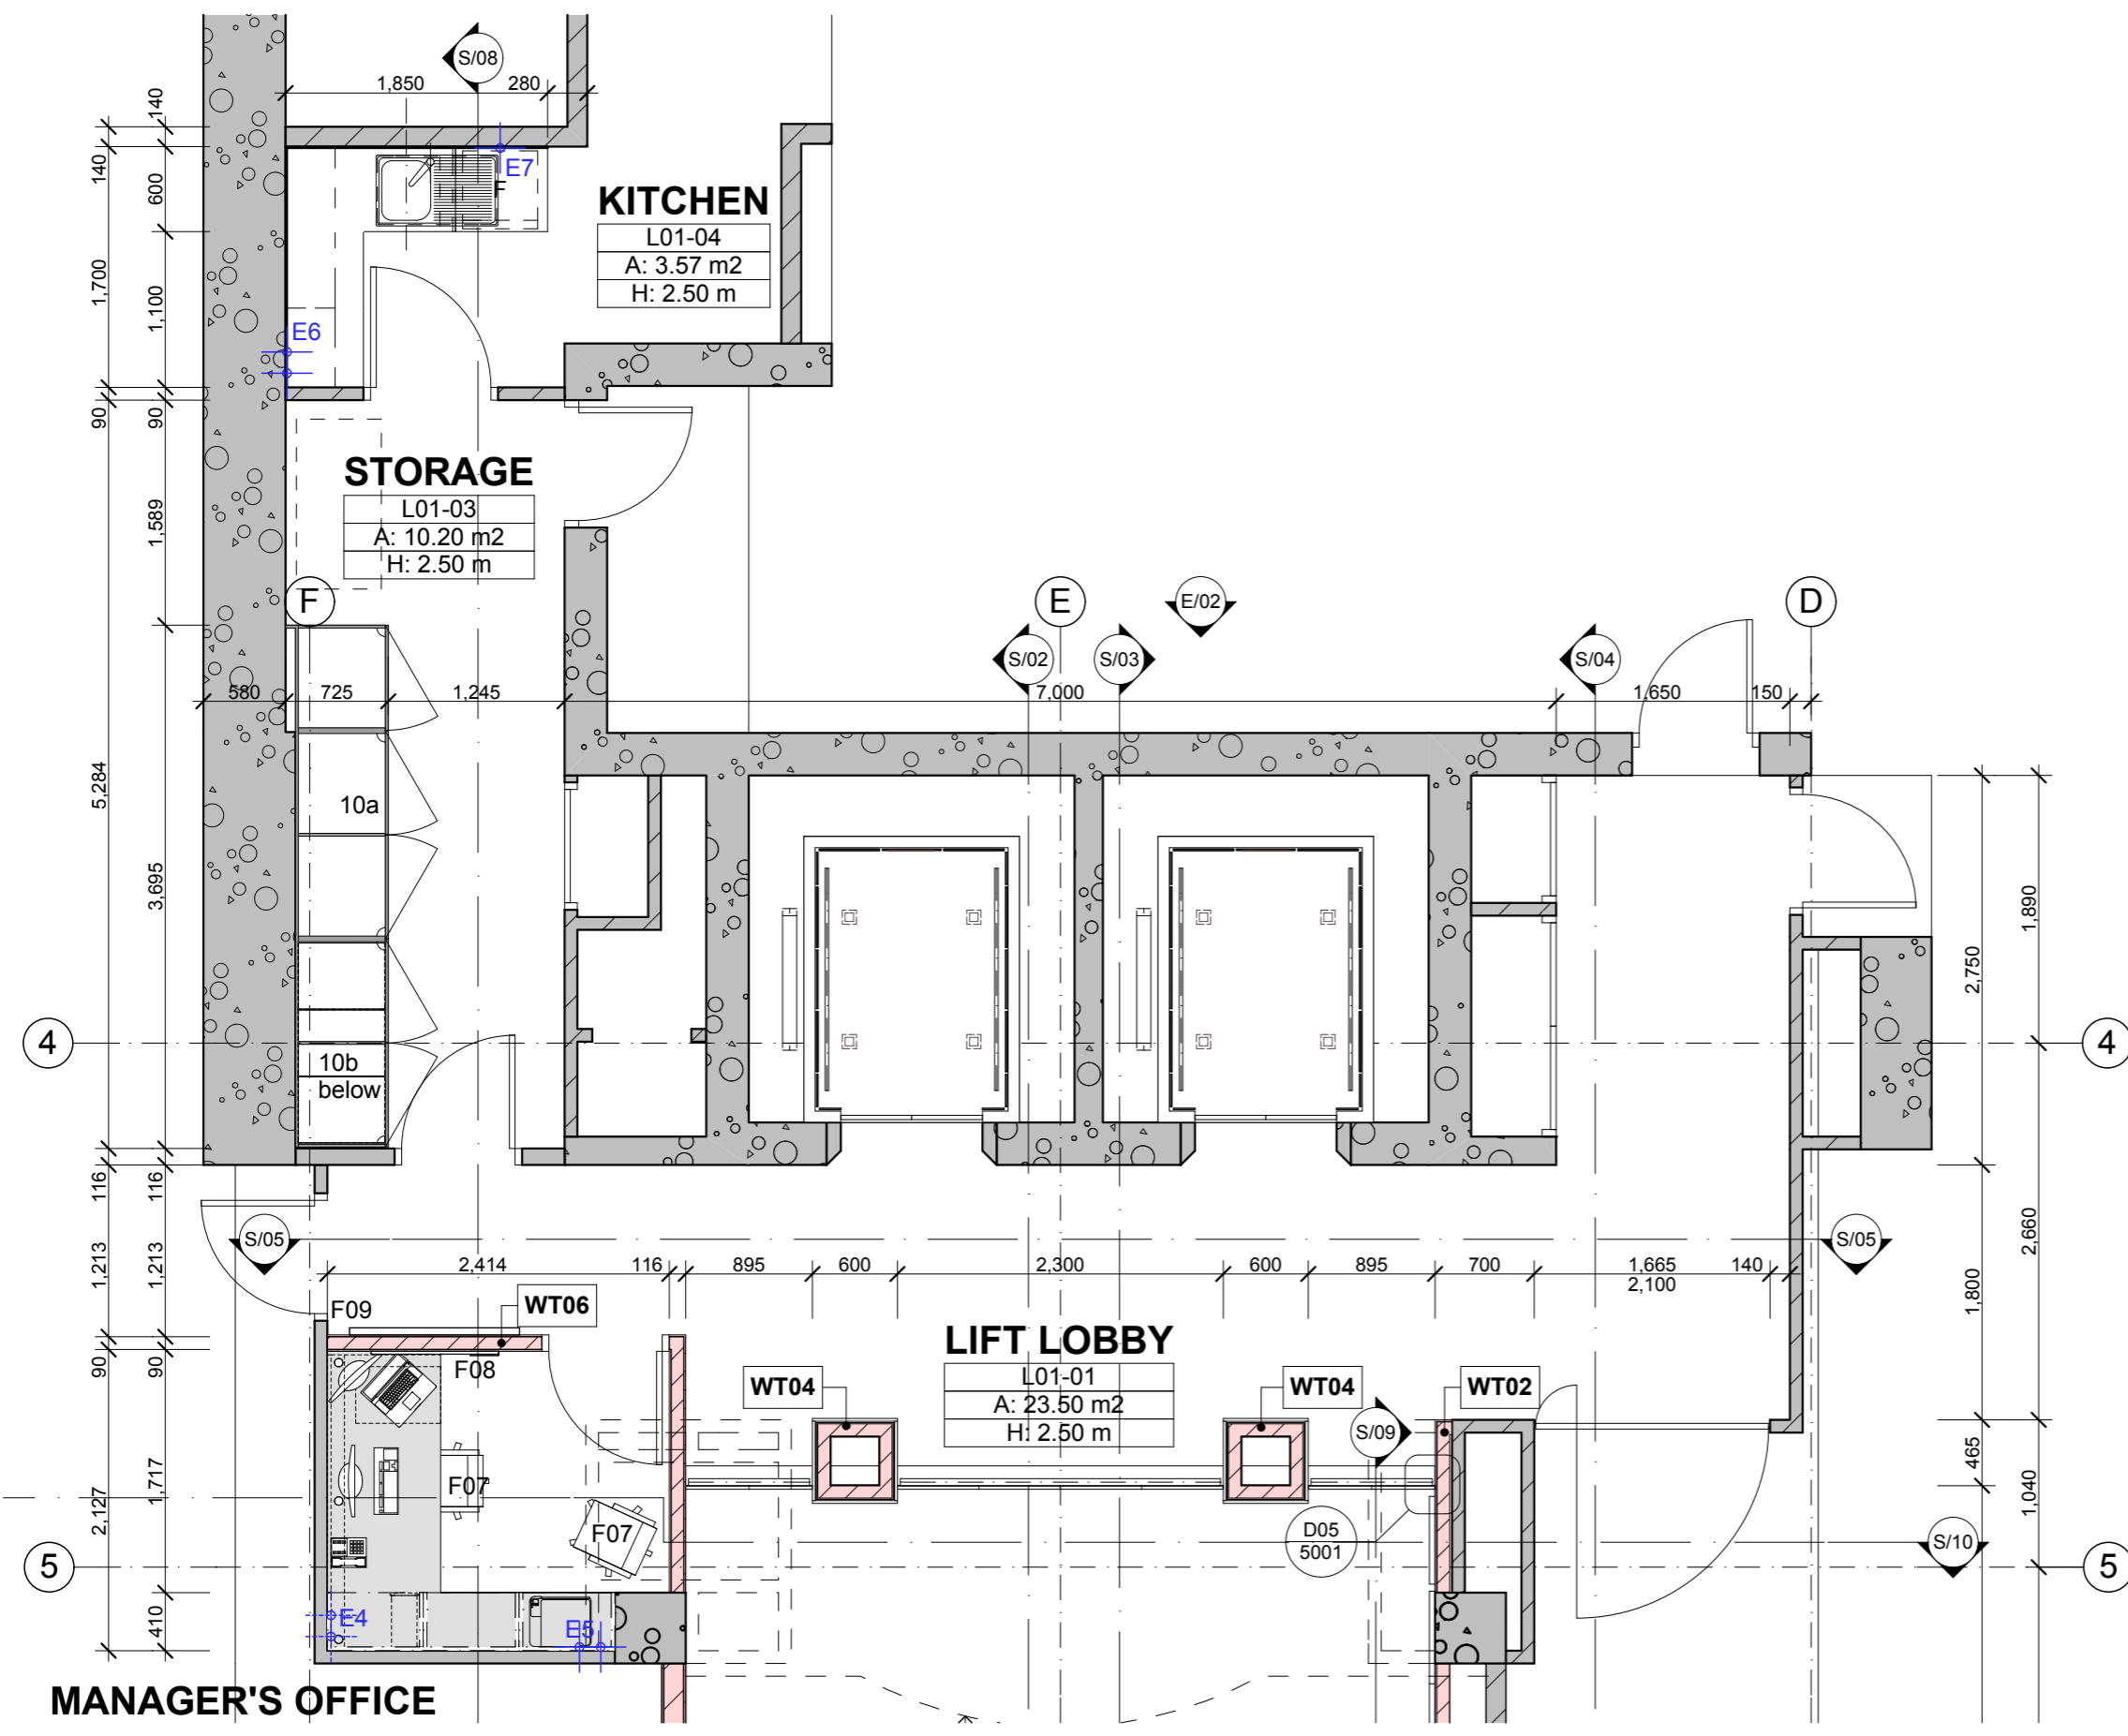

Preliminary for Construction set



design worldwide partnership  
www.dwp.com


Australia +61 2 9387 6133  
Bahrain +973 17 213725  
Hong Kong +852 3104 8428  
India +91 80 559 1251  
Singapore +65 6323 2680  
Thailand +66 2 267 3939  
UAE +971 4351 1107  
Vietnam +84 8 910 0690

Contractor to verify all dimensions on site before commencing work. Figured dimensions given are to be taken in preference to scaling. Copyright of designs shown herein is retained by this office. Authority is required for any reproduction.  
© Copyright dwp Australia ACN 120 448 259  
Nominated Architect's Reg'n. No. 4390 (NSW)

Project: Regency Hyde Park Foyer Refurbishment  
Client: Regency Hyde Park Body Corporate

Drawn: CS  
Approved: GO

Drawing Title:  
**First Level Floor Plan 2**

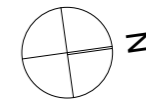

Scale  
(@A3)  
1:50

Drawing Status:  
**DOC**

Project No:

**AU-09-1067**

DISCIPLINE	BUILDING No.	LEVEL No.	ROOM No.	DWG TYPE	DWG No.	ISSUE
AA	B01	L02	--	1	002	C

C 29.09.11 Additional Notes/Revised concierge desk/Rev.Elec notes/Issue for builder costing  
B 13.09.11 Preliminary for Construction set  
A 31.08.11 Issue for Tender Stage  
Issue: Date: Amendments: