


1:20
Concierge Desk Plan

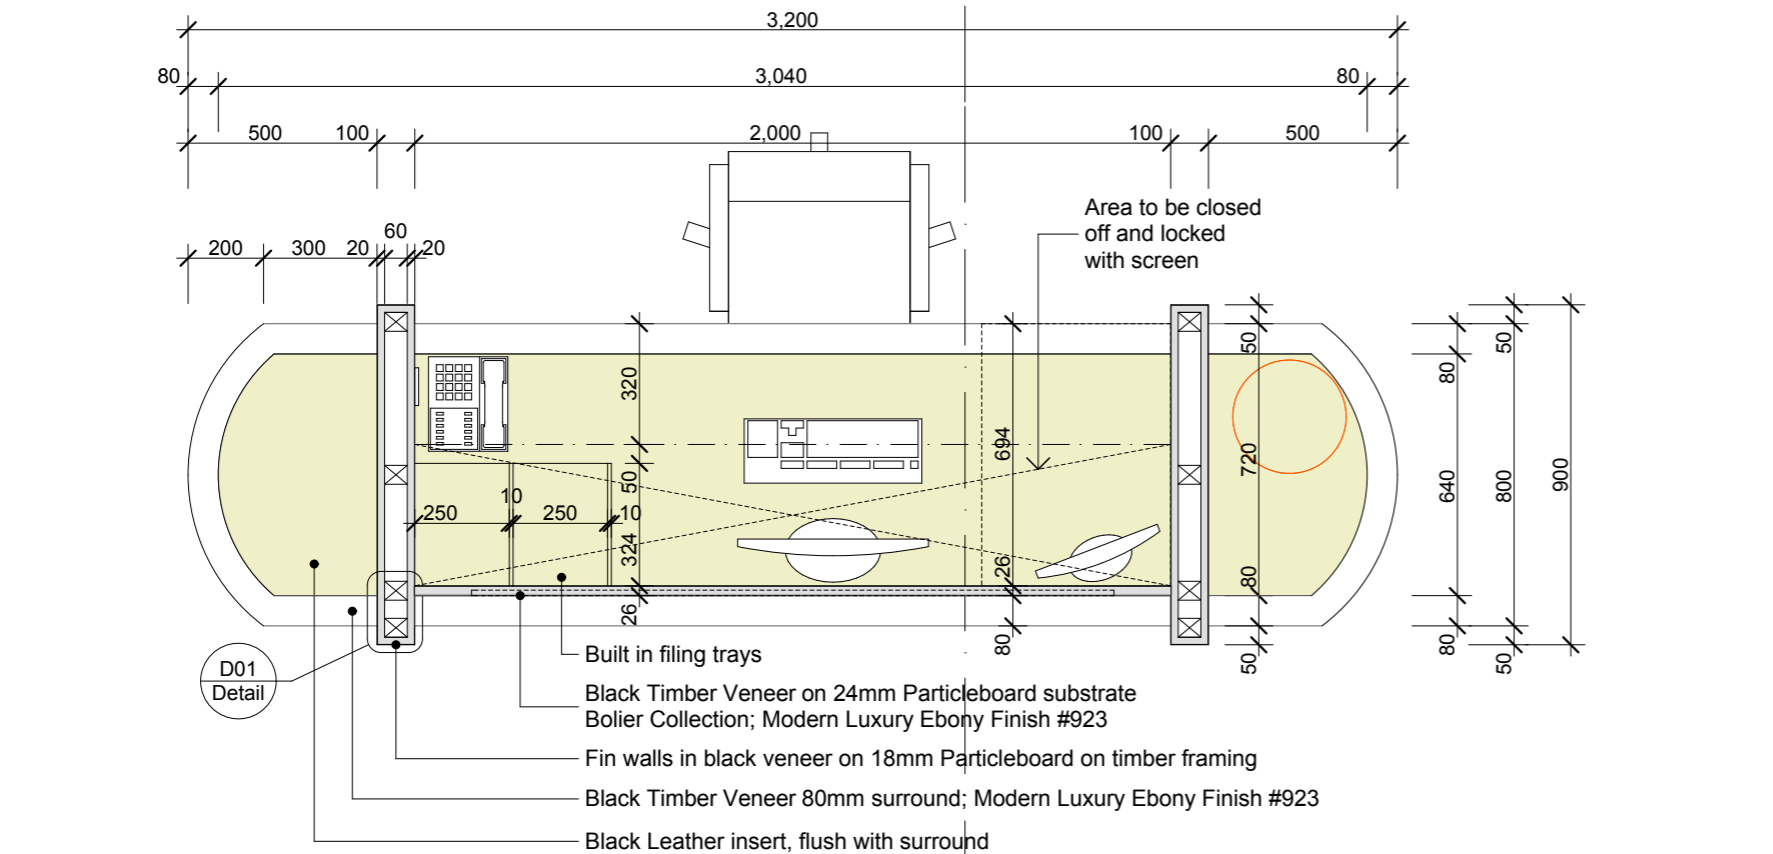

1:20
Concierge Plan Section



Preliminary for Construction set




design worldwide partnership
www.dwp.com

Australia +61 2 9387 6133
Bahrain +973 17 213725
Hong Kong +852 3104 8428
India +91 80 559 1251
Singapore +65 6323 2680
Thailand +66 2 267 3939
UAE +971 4351 1107
Vietnam +84 8 910 0690

Project: Regency Hyde Park Foyer Refurbishment
Client: Regency Hyde Park Body Corporate

Drawn: CS
Approved: GO

Drawing Title:
Concierge Desk

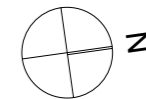

Scale (@A3)
1:20


Drawing Status:
DOC

Project No:

AU-09-1067

D 28.09.11 Revised Length of Desk. New Marble counter top. Include Shutter.
C 13.09.11 Preliminary for Construction set
B 09.09.11 Issue for Tender
A 02.08.11 First Issue Preliminary for costing.
Issue: Date: Amendments:

DISCIPLINE	BUILDING No.	LEVEL No.	ROOM No.	DWG TYPE	DWG No.	ISSUE
II	B01	L00	02	8	007	D

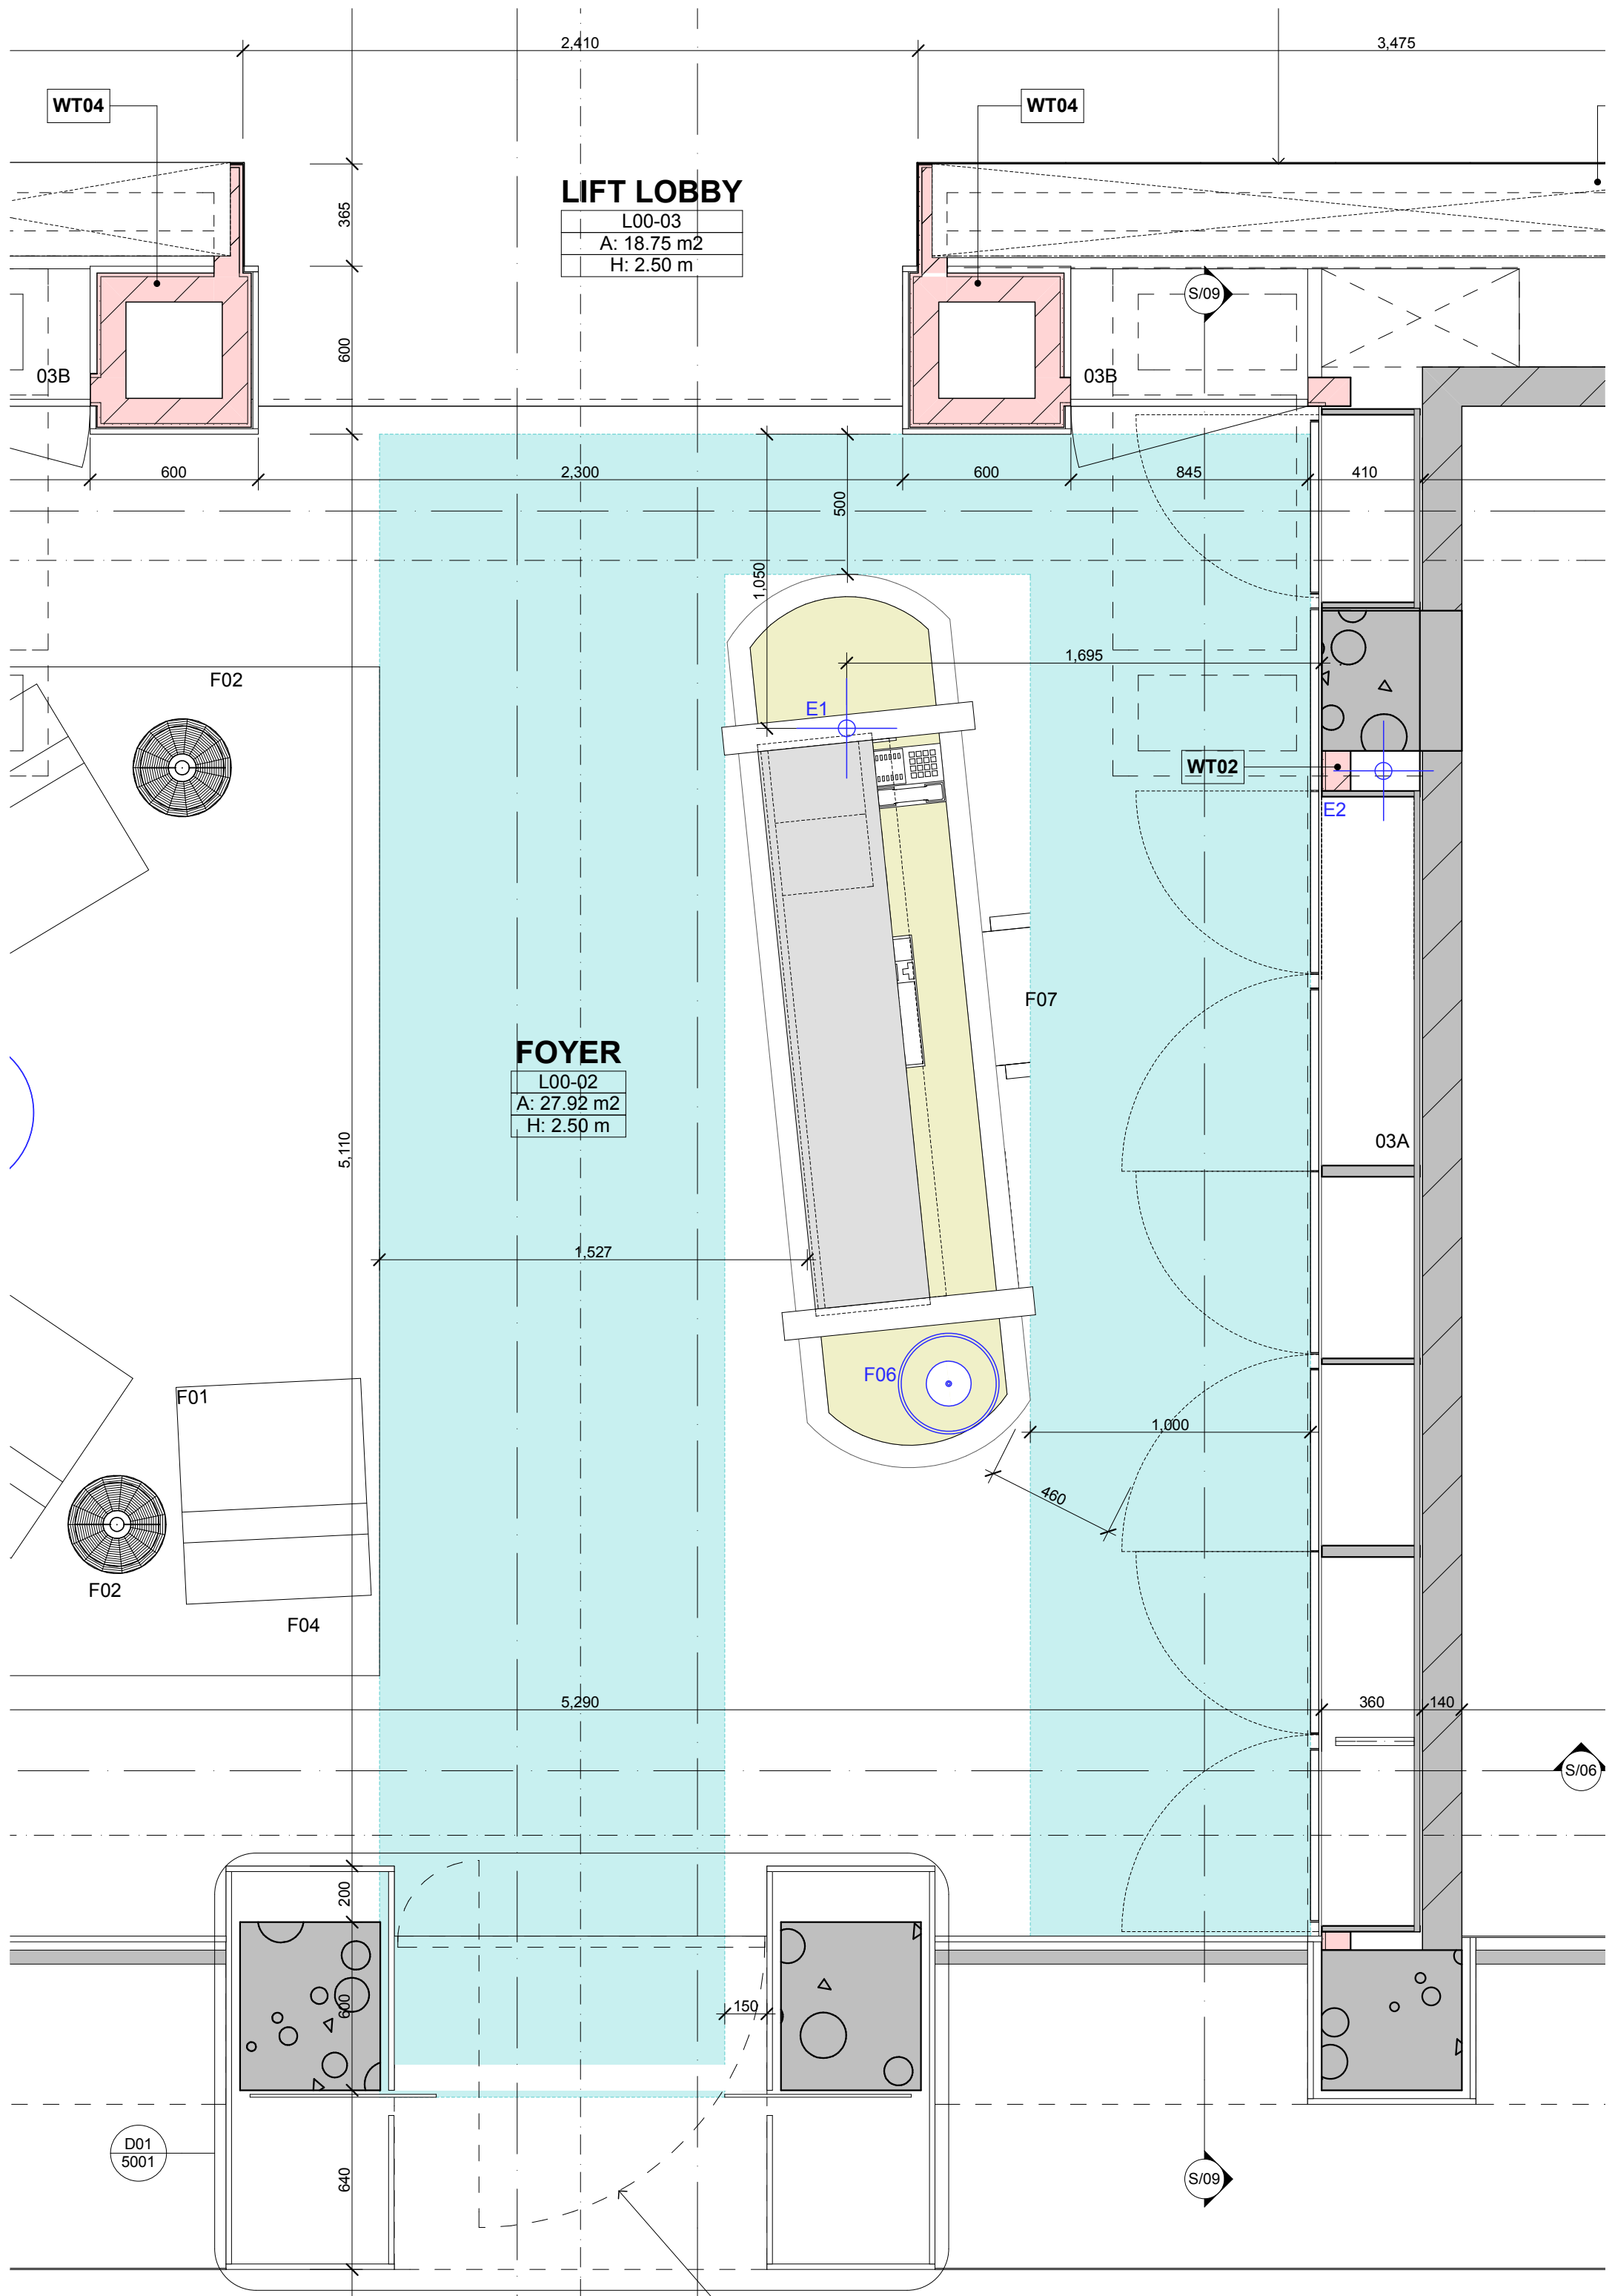

2,410

3,475

WT04

WT04

LIFT LOBBY

L00-03
A: 18.75 m ²
H: 2.50 m

365

600

03B

600

2,300

500

600

845

410

S/09

F02

FOYER

L00-02
A: 27.92 m ²
H: 2.50 m

5,110

1,527

5,290

1,050

E1

1,695

WT02

E2

F07

03A

F01

F02

F04

F06

1,000

460

360

140

S/06

D01
5001

640

150

S/09

