

Section 2

1:50

Preliminary for Construction set

C 29.09.11 Increased scale/ additional notes / issue to builder for costing
 B 13.09.11 Preliminary for Construction set
 A 31.08.11 Issue for Tender Stage
 Issue: Date: Amendments:



design worldwide partnership
 www.dwp.com


- Australia +61 2 9387 6133
- Bahrain +973 17 213725
- Hong Kong +852 3104 8428
- India +91 80 559 1251
- Singapore +65 6323 2680
- Thailand +66 2 267 3939
- UAE +971 4351 1107
- Vietnam +84 8 910 0690

Contractor to verify all dimensions on site before commencing work. Figured dimensions given are to be taken in preference to scaling. Copyright of designs shown herein is retained by this office. Authority is required for any reproduction.
 © Copyright dwp Australia ACN 120 448 259
 Nominated Architect's Reg'n. No. 4390 (NSW)

Project: Regency Hyde Park Foyer Refurbishment
 Client: Regency Hyde Park Body Corporate

Drawn: CS
 Approved: GO

Drawing Title:
Section 2

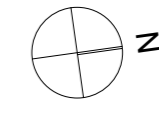


Scale (@A3)
 1:100

Drawing Status:
DOC

Project No:
AU-09-1067

DISCIPLINE	BUILDING No.	LEVEL No.	ROOM No.	DWG TYPE	DWG No.	ISSUE
	AA	B01	--	2	001	C

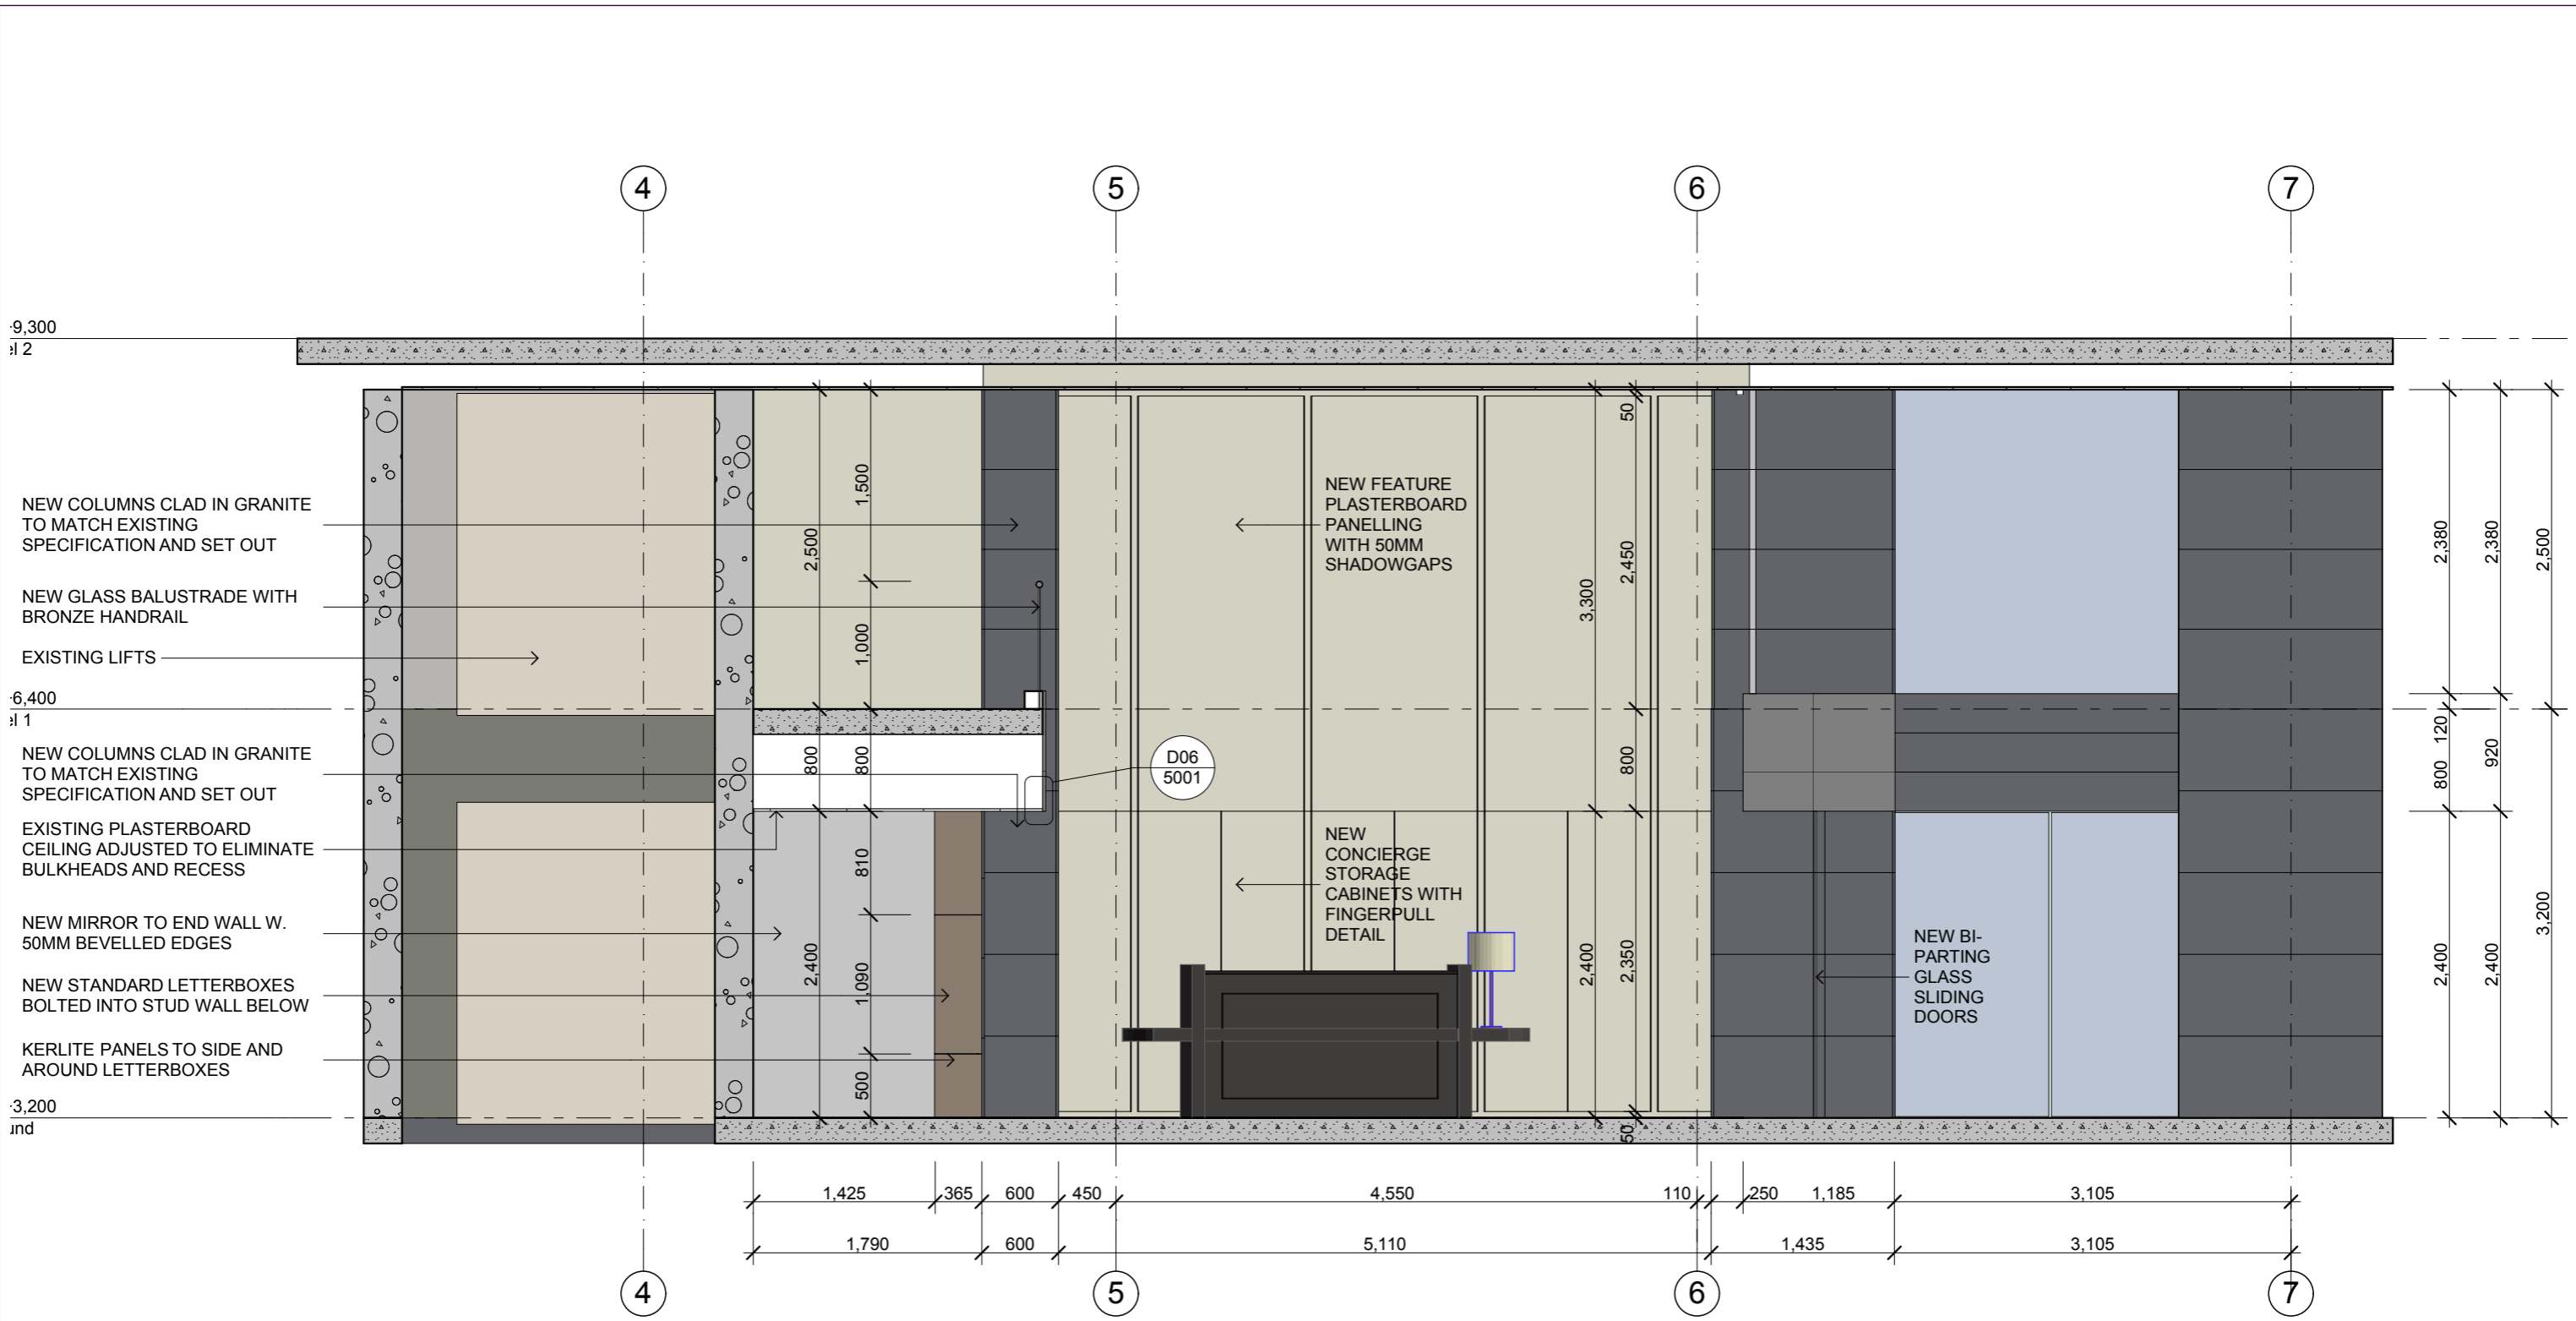

Section 3

1:50

Preliminary for Construction set



design worldwide partnership
www.dwp.com


- Australia +61 2 9387 6133
- Bahrain +973 17 213725
- Hong Kong +852 3104 8428
- India +91 80 559 1251
- Singapore +65 6323 2680
- Thailand +66 2 267 3939
- UAE +971 4351 1107
- Vietnam +84 8 910 0690

Contractor to verify all dimensions on site before commencing work. Figured dimensions given are to be taken in preference to scaling. Copyright of designs shown herein is retained by this office. Authority is required for any reproduction.
© Copyright dwp Australia ACN 120 448 259
Nominated Architect's Reg'n. No. 4390 (NSW)

Project: Regency Hyde Park Foyer Refurbishment
Client: Regency Hyde Park Body Corporate

Drawn: CS
Approved: GO


Drawing Title:
Section 3

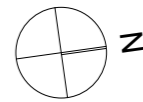

Scale (@A3)
1:100
Drawing Status:
DOC
Project No:
AU-09-1067

C	29.09.11	Increased scale/ additional notes / issue to builder for costing Preliminary for Construction set Issue for Tender Stage Amendments:
B	13.09.11	
A	31.08.11	
Issue:	Date:	

DISCIPLINE	BUILDING No.	LEVEL No.	ROOM No.	DWG TYPE	DWG No.	ISSUE
	AA	B01	--	2	002	C

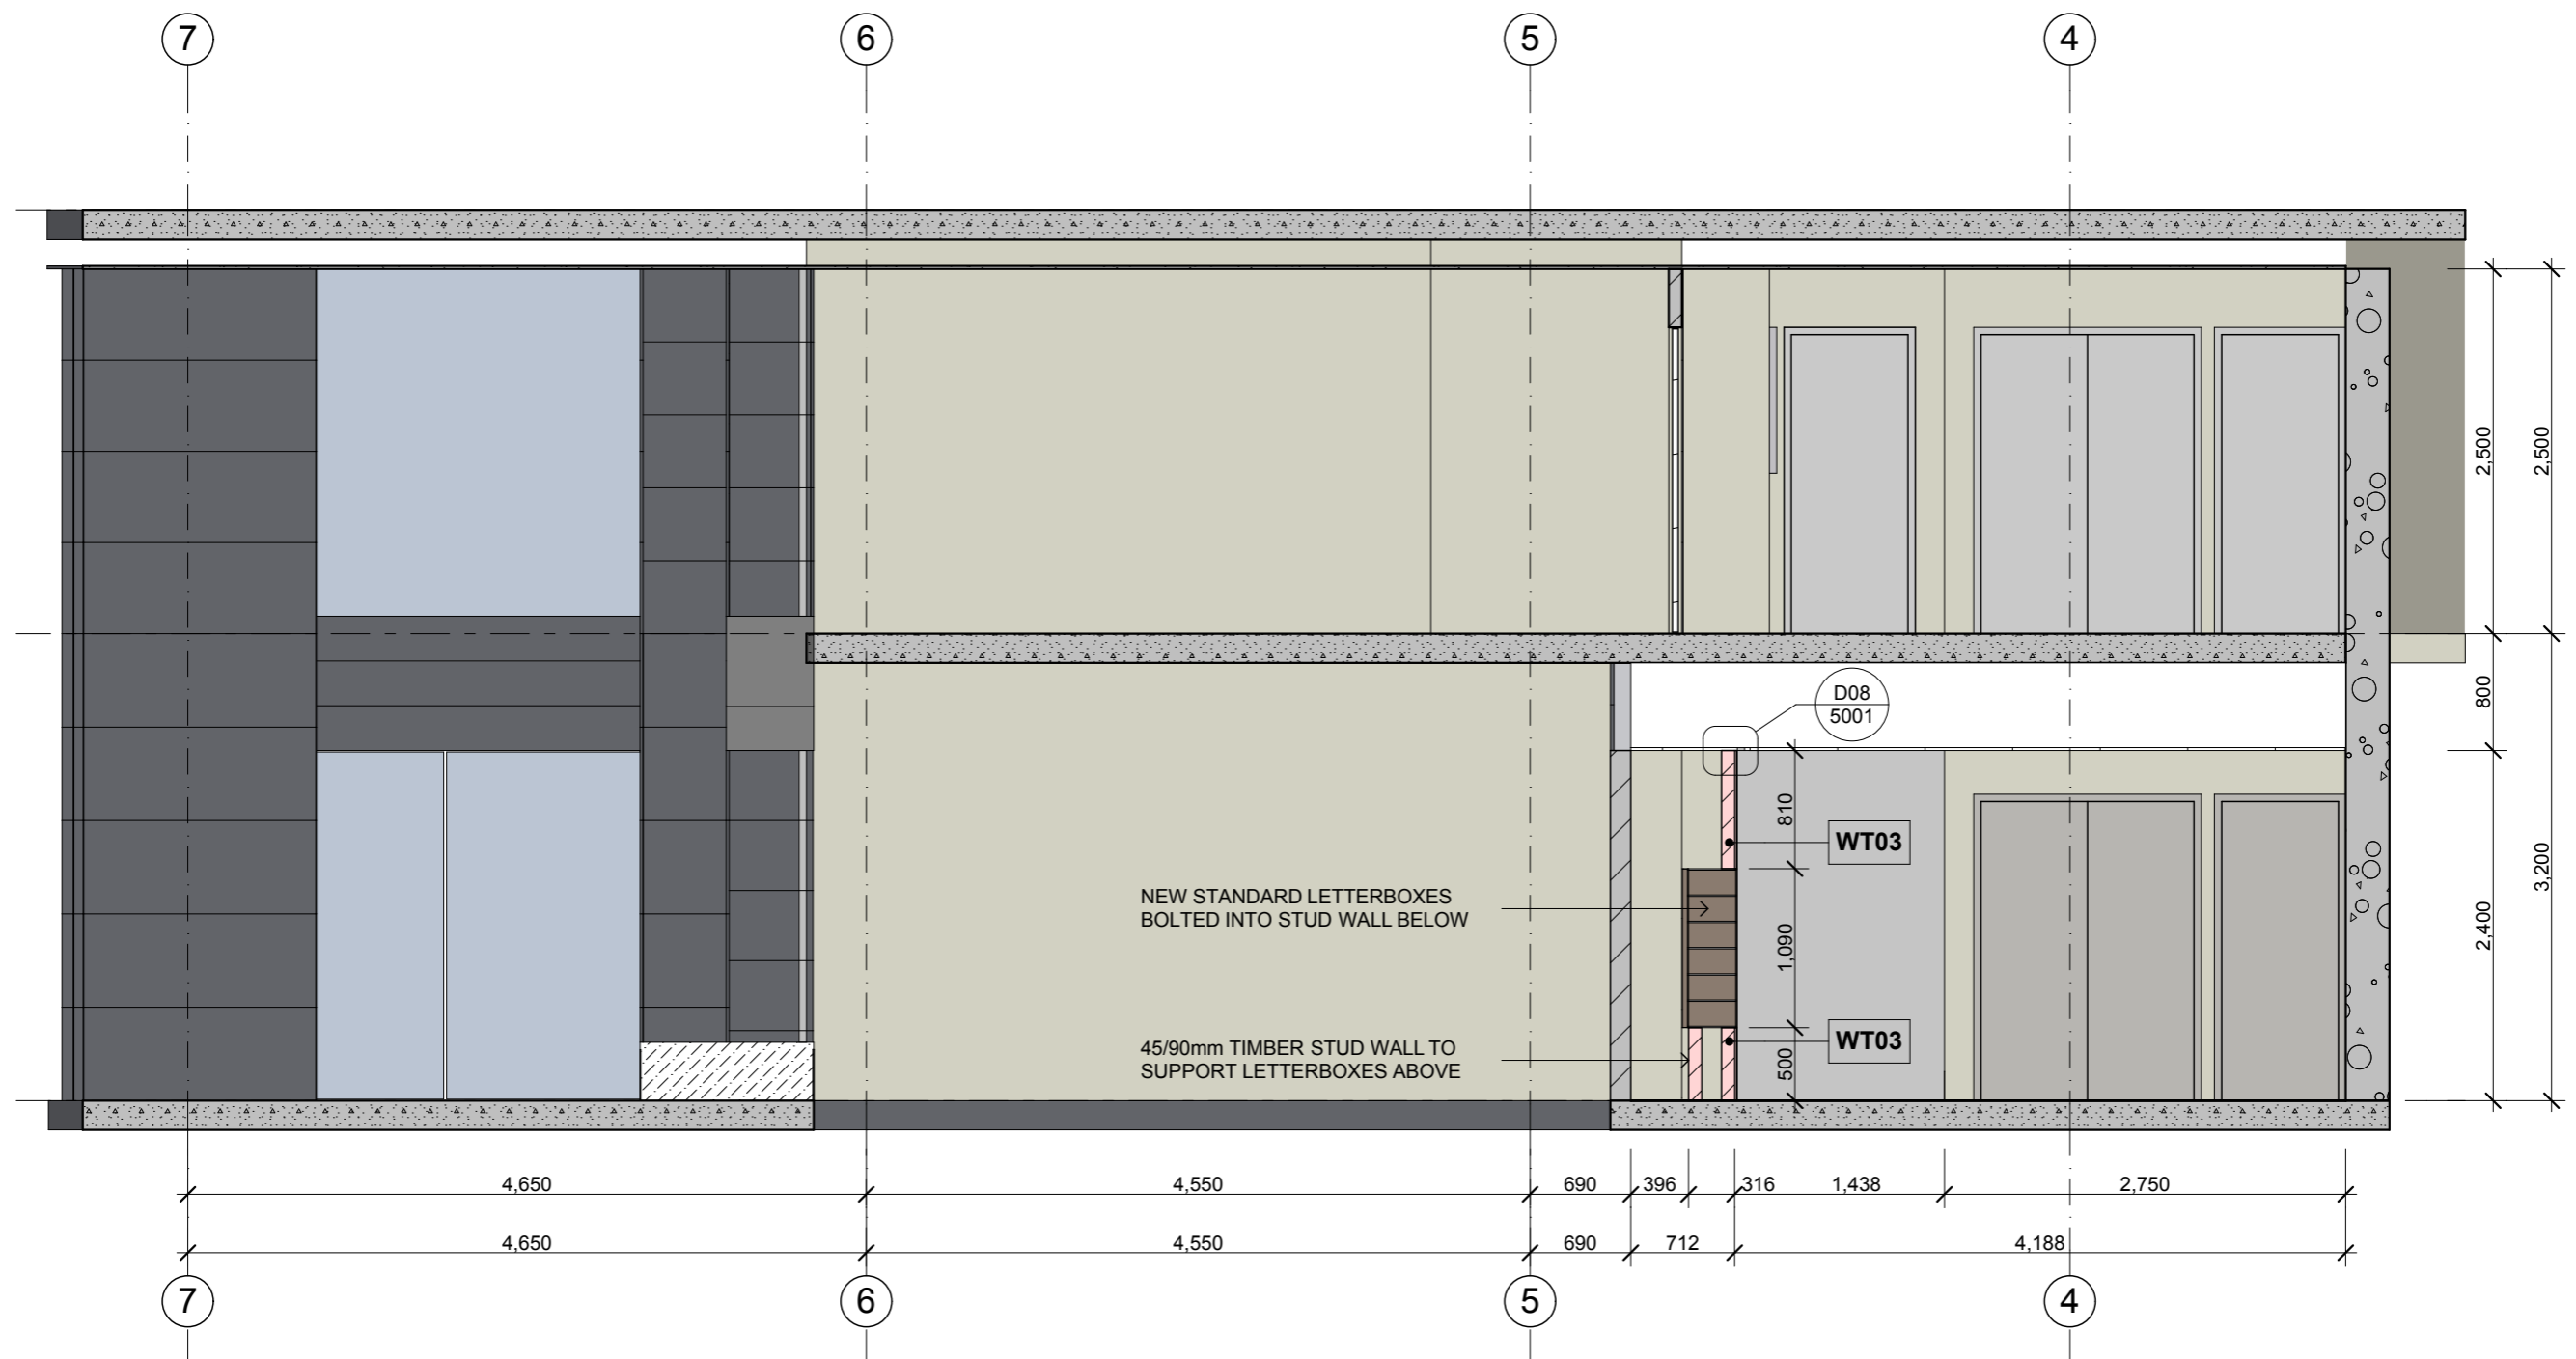

Section 4

1:50

Issue: 29.09.11
Date: 29.09.11
Amendments: Increased scale/ additional notes / issue to builder for costing



design worldwide partnership
www.dwp.com


Contractor to verify all dimensions on site before commencing work. Figured dimensions given are to be taken in preference to scaling. Copyright of designs shown herein is retained by this office. Authority is required for any reproduction.
© Copyright dwp Australia ACN 120 448 259
Nominated Architect's Reg'n. No. 4390 (NSW)

Australia +61 2 9387 6133
Bahrain +973 17 213725
Hong Kong +852 3104 8428
India +91 80 559 1251
Singapore +65 6323 2680
Thailand +66 2 267 3939
UAE +971 4351 1107
Vietnam +84 8 910 0690

Project: Regency Hyde Park Foyer Refurbishment
Client: Regency Hyde Park Body Corporate

Drawing Title:
Section 4

Drawn: CS
Approved: GO

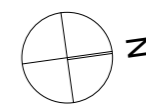

Scale (@A3)
1:100


Drawing Status:

DOC

Project No:

AU-09-1067

DISCIPLINE	BUILDING No.	LEVEL No.	ROOM No.	DWG TYPE	DWG No.	ISSUE
	AA	B01	--	2	003	A

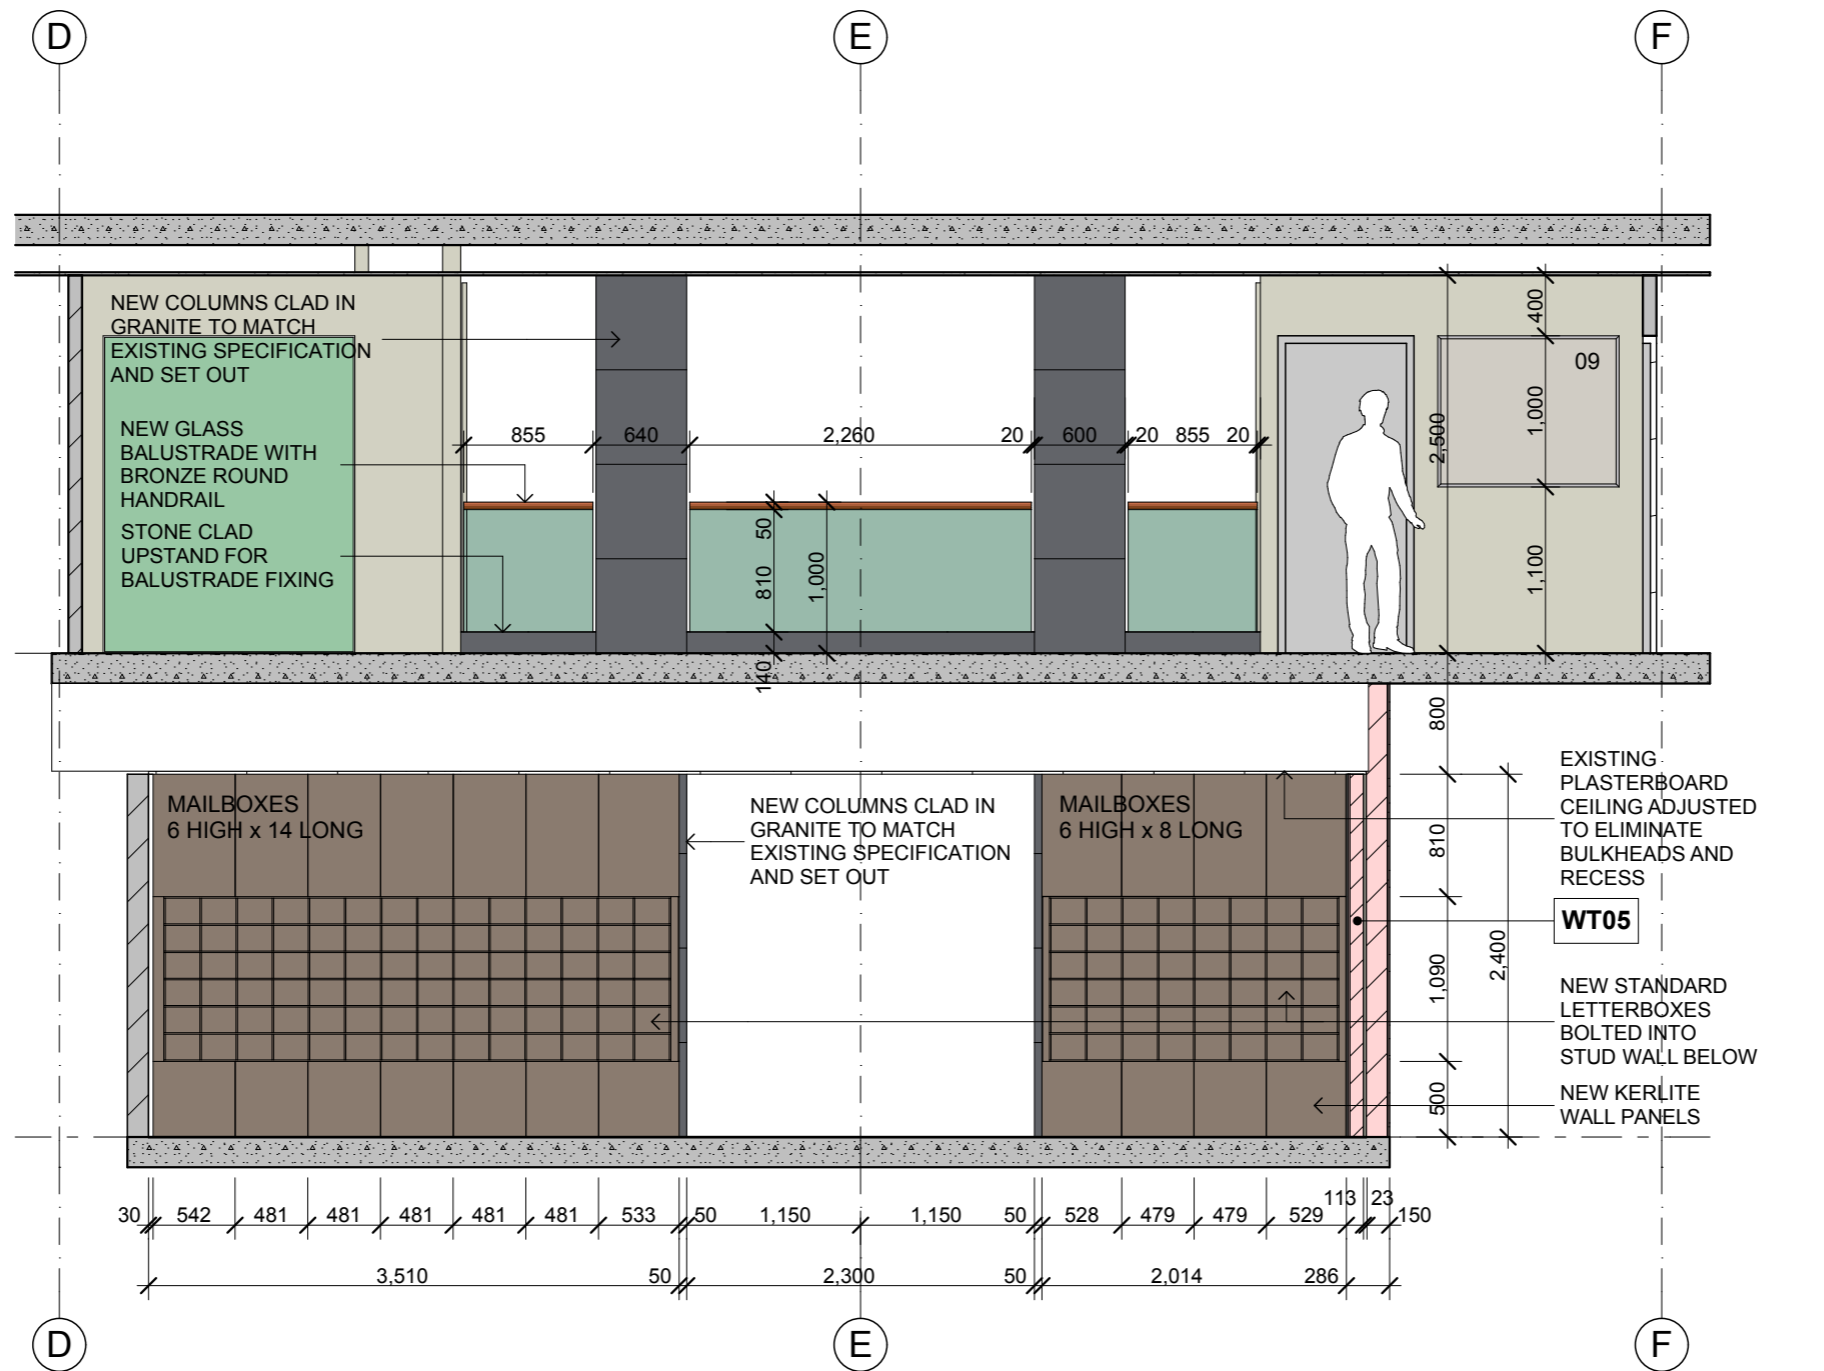

Section 5

1:50

A	Issue:	29.09.11	Increased scale/ additional notes / issue to builder for costing Amendments:
	Date:		



design worldwide partnership
www.dwp.com


Contractor to verify all dimensions on site before commencing work. Figured dimensions given are to be taken in preference to scaling. Copyright of designs shown herein is retained by this office. Authority is required for any reproduction.
© Copyright dwp Australia ACN 120 448 259
Nominated Architect's Reg'n. No. 4390 (NSW)

Australia +61 2 9387 6133
Bahrain +973 17 213725
Hong Kong +852 3104 8428
India +91 80 559 1251
Singapore +65 6323 2680
Thailand +66 2 267 3939
UAE +971 4351 1107
Vietnam +84 8 910 0690

Project: Regency Hyde Park Foyer Refurbishment
Client: Regency Hyde Park Body Corporate

Drawing Title:
Section 5

Drawn: CS
Approved: GO

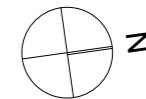


Scale (@A3)
1:100

Drawing Status:
DOC

Project No:
AU-09-1067

DISCIPLINE	BUILDING No.	LEVEL No.	ROOM No.	DWG TYPE	DWG No.	ISSUE
	AA	B01	--	2	004	A

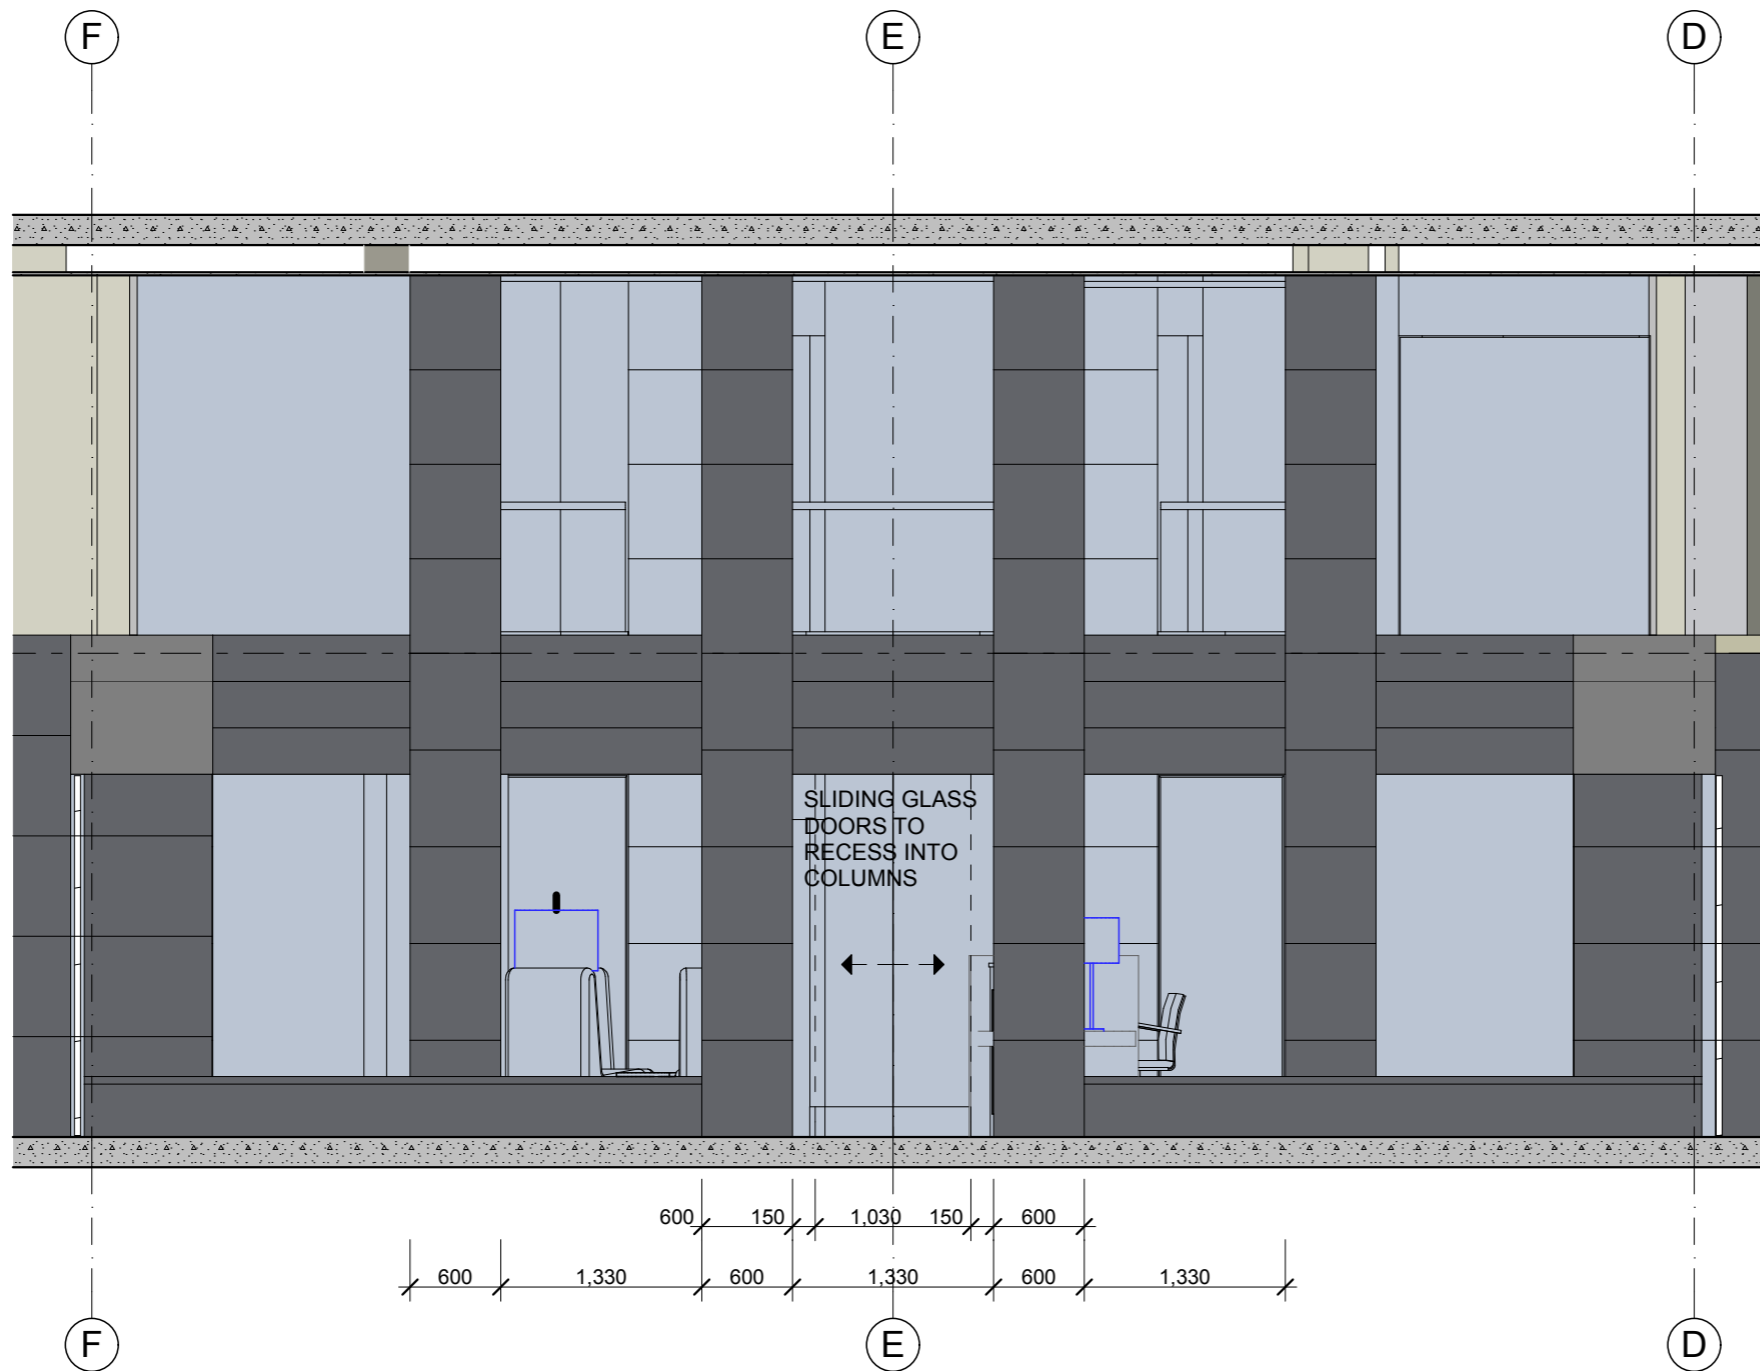

Section 7

1:50

A Issue:	29.09.11	Increased scale/ additional notes / issue to builder for costing Amendments:
	Date:	



design worldwide partnership
www.dwp.com


- Australia +61 2 9387 6133
- Bahrain +973 17 213725
- Hong Kong +852 3104 8428
- India +91 80 559 1251
- Singapore +65 6323 2680
- Thailand +66 2 267 3939
- UAE +971 4351 1107
- Vietnam +84 8 910 0690

Contractor to verify all dimensions on site before commencing work. Figured dimensions given are to be taken in preference to scaling. Copyright of designs shown herein is retained by this office. Authority is required for any reproduction.
© Copyright dwp Australia ACN 120 448 259
Nominated Architect's Reg'n. No. 4390 (NSW)

Project: Regency Hyde Park Foyer Refurbishment
Client: Regency Hyde Park Body Corporate

Drawn: CS
Approved: GO

Drawing Title:
Section 7

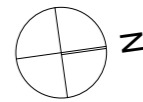


Scale (@A3)
1:100

Drawing Status:
DOC


Project No:
AU-09-1067

DISCIPLINE	BUILDING No.	LEVEL No.	ROOM No.	DWG TYPE	DWG No.	ISSUE
	AA	B01	--	2	005	A

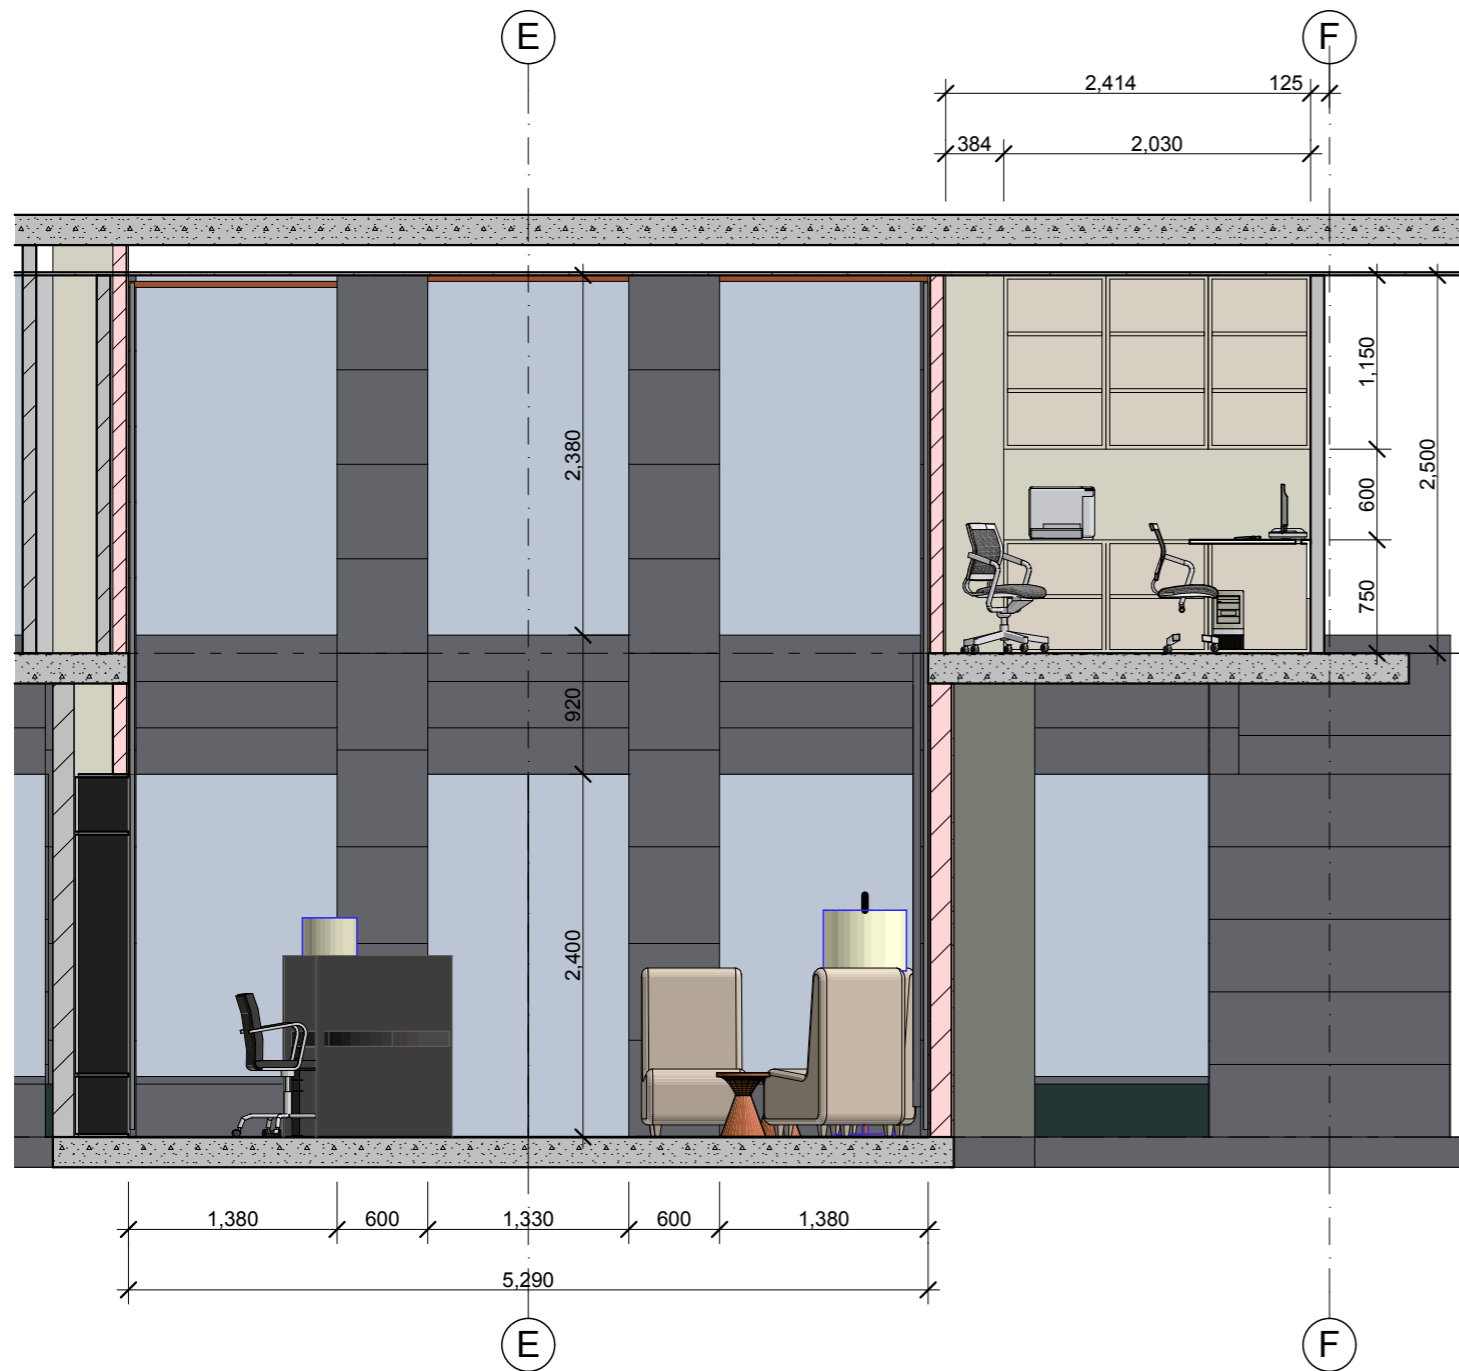

Section 10

1:50

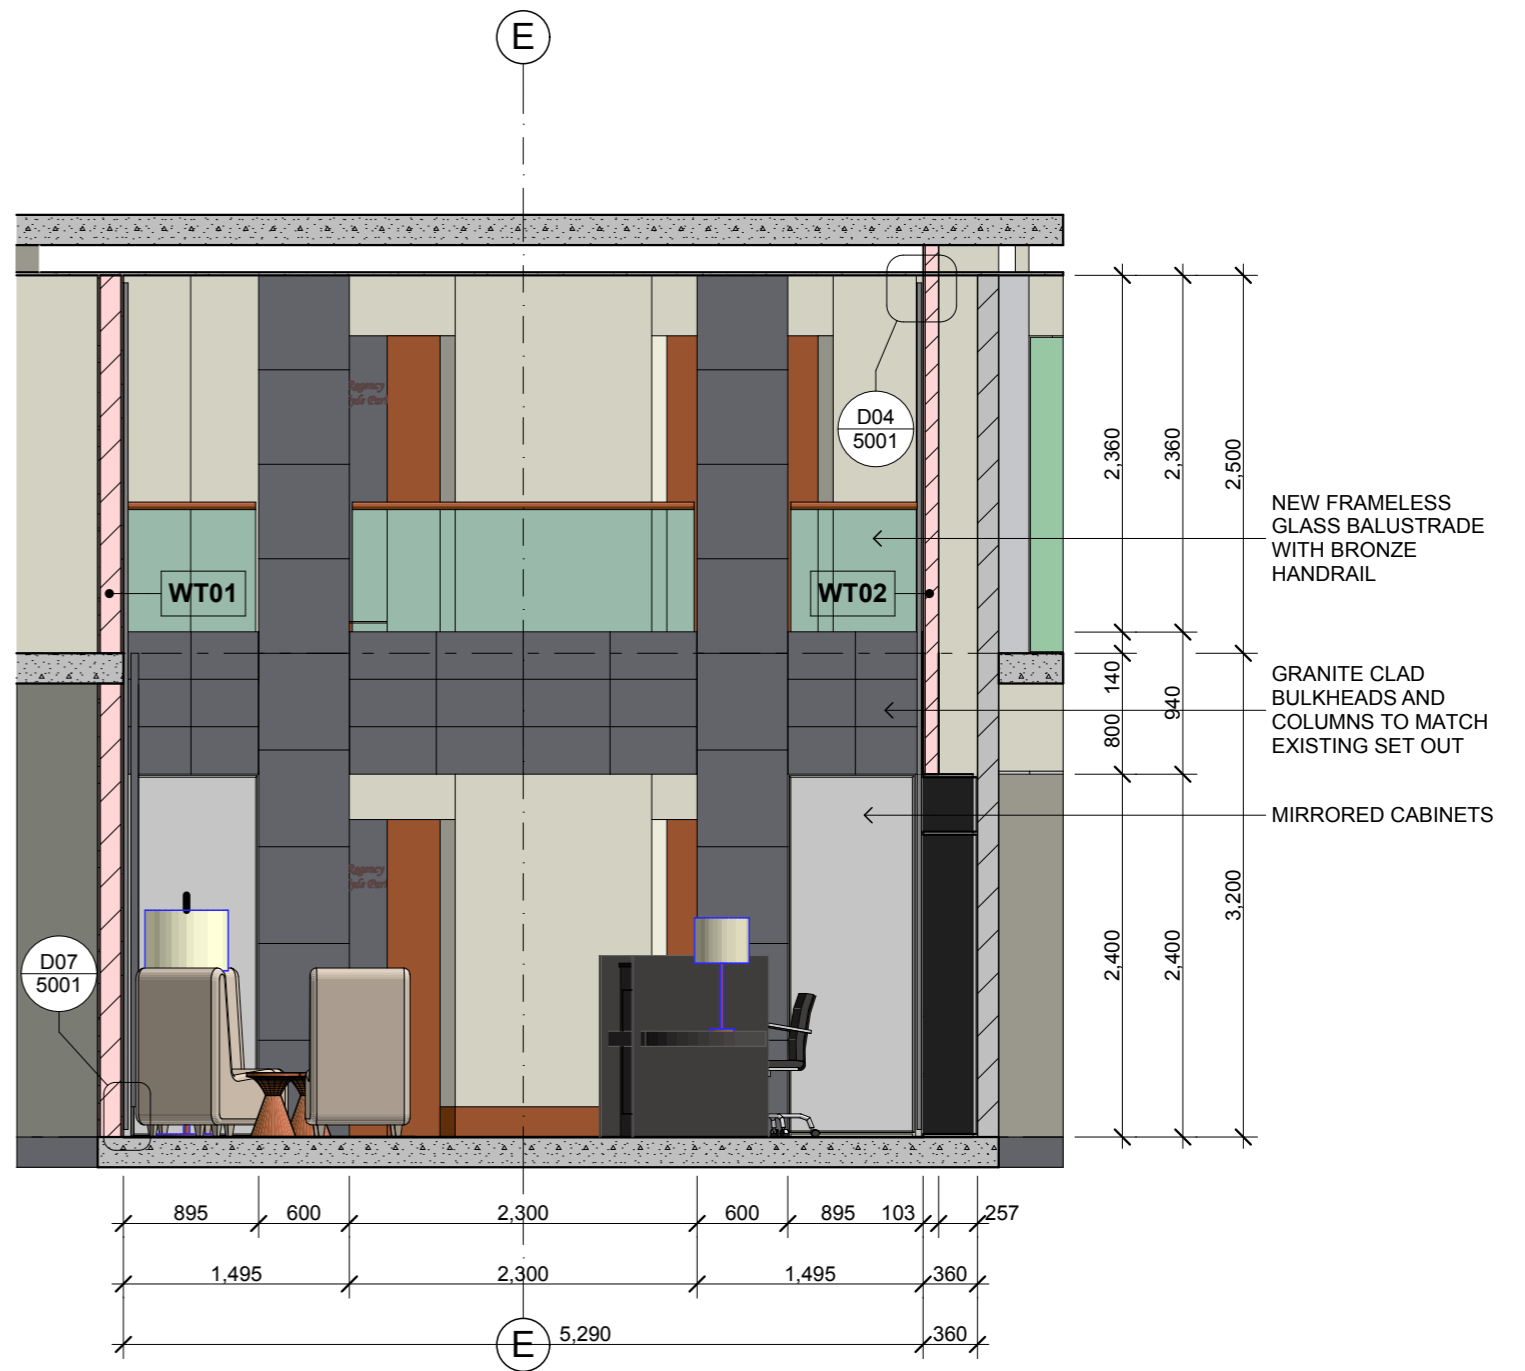

Section 6

1:50

A Issue: 29.09.11 Date: 29.09.11 Increased scale/ additional notes / issue to builder for costing Amendments:



design worldwide partnership
www.dwp.com


Contractor to verify all dimensions on site before commencing work. Figured dimensions given are to be taken in preference to scaling. Copyright of designs shown herein is retained by this office. Authority is required for any reproduction.
© Copyright dwp Australia ACN 120 448 259
Nominated Architect's Reg'n. No. 4390 (NSW)

Australia +61 2 9387 6133
Bahrain +973 17 213725
Hong Kong +852 3104 8428
India +91 80 559 1251
Singapore +65 6323 2680
Thailand +66 2 267 3939
UAE +971 4351 1107
Vietnam +84 8 910 0690

Project: Regency Hyde Park Foyer Refurbishment
Client: Regency Hyde Park Body Corporate

Drawing Title:
Section 6&10

Drawn: CS
Approved: GO

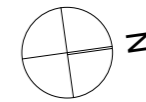

Scale (@A3)
1:100

Drawing Status:
DOC

Project No:
AU-09-1067

DISCIPLINE	BUILDING No.	LEVEL No.	ROOM No.	DWG TYPE	DWG No.	ISSUE
	AA	B01	--	2	006	A